




REVISIONS		
REV	DESCRIPTION	DATE
1	1. UPDATED PER FIELD COMMENTS. 2. ADDED IMO NUMBER. 3. RECONFIGURED LAUNDRY ROOM.	1/26/10
2	1. CONVERTED LOUNGE TO (2) TWO (4) MAN STATEROOMS. 2. CONVERTED LOUNGE LOCKER TO HEAD.	7/14/11
3	1. UPDATED ARRANGEMENT TO REFLECT NEW DOOR ON MAIN DECK TO NEW STATEROOMS.	9/12/12
4	REMOVED WELL STIM EQUIPMENT	3/14/14

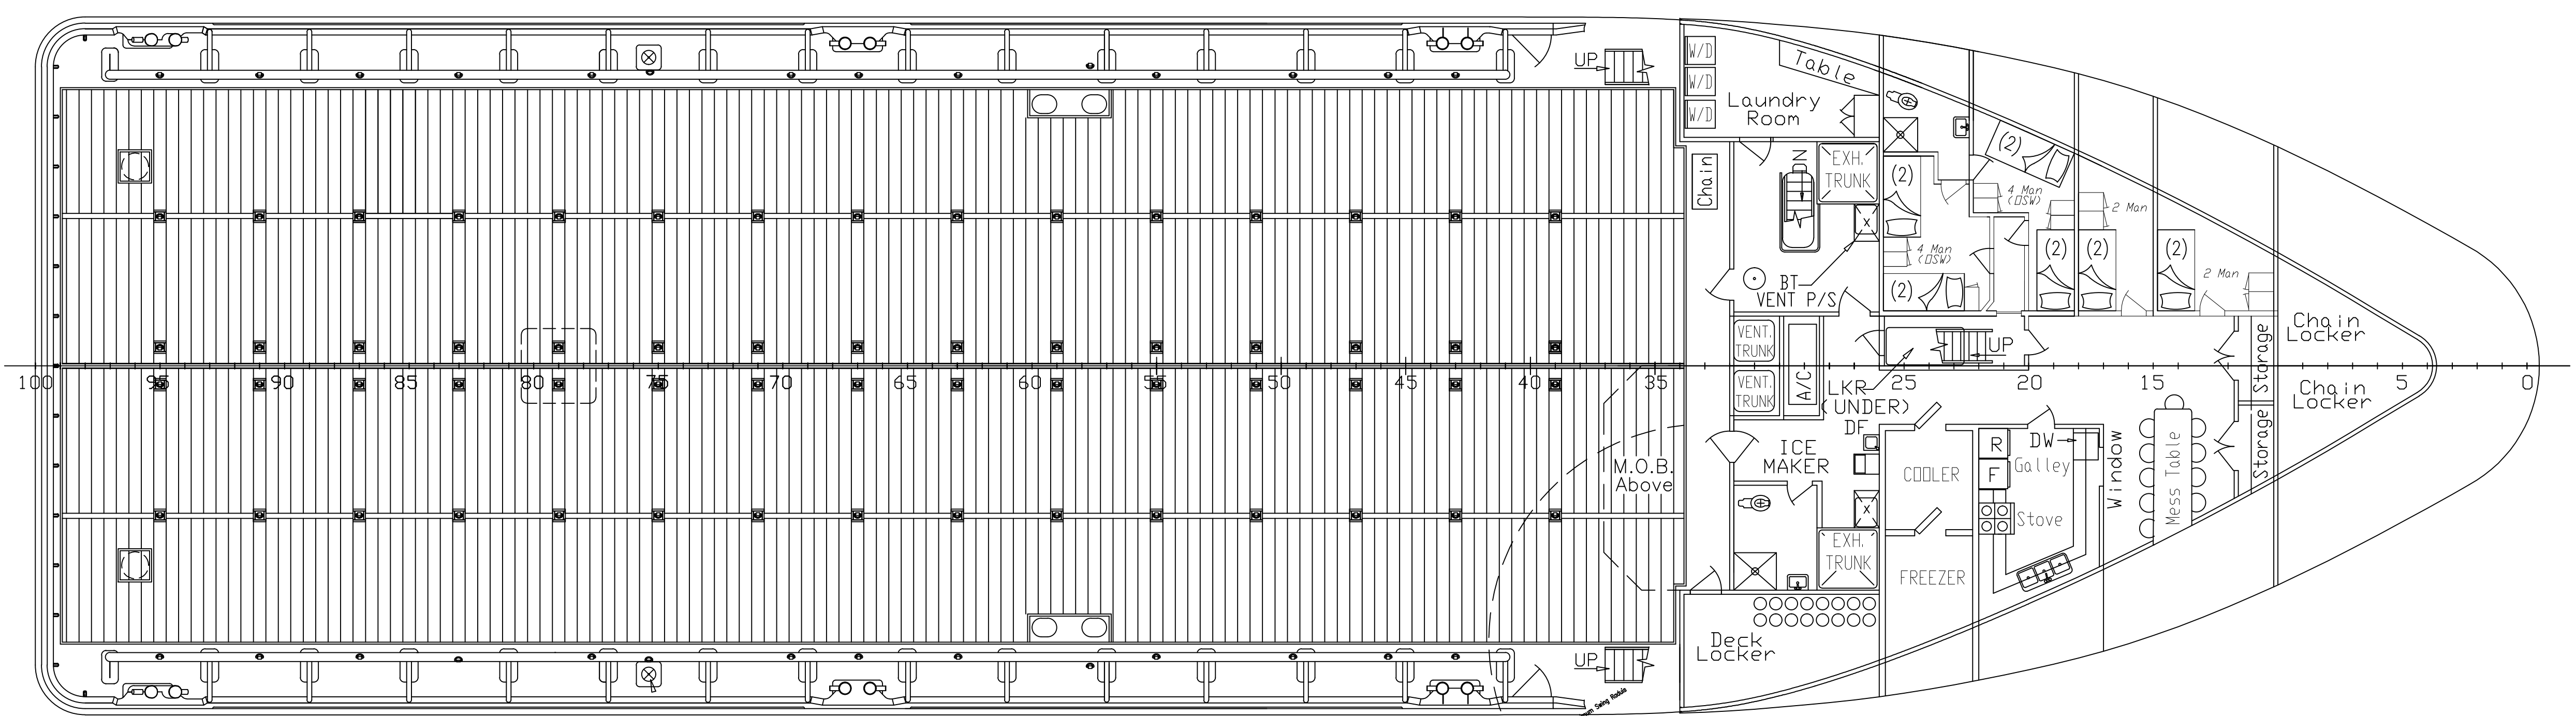


MAIN DECK
18'-0" ABOVE BASELINE

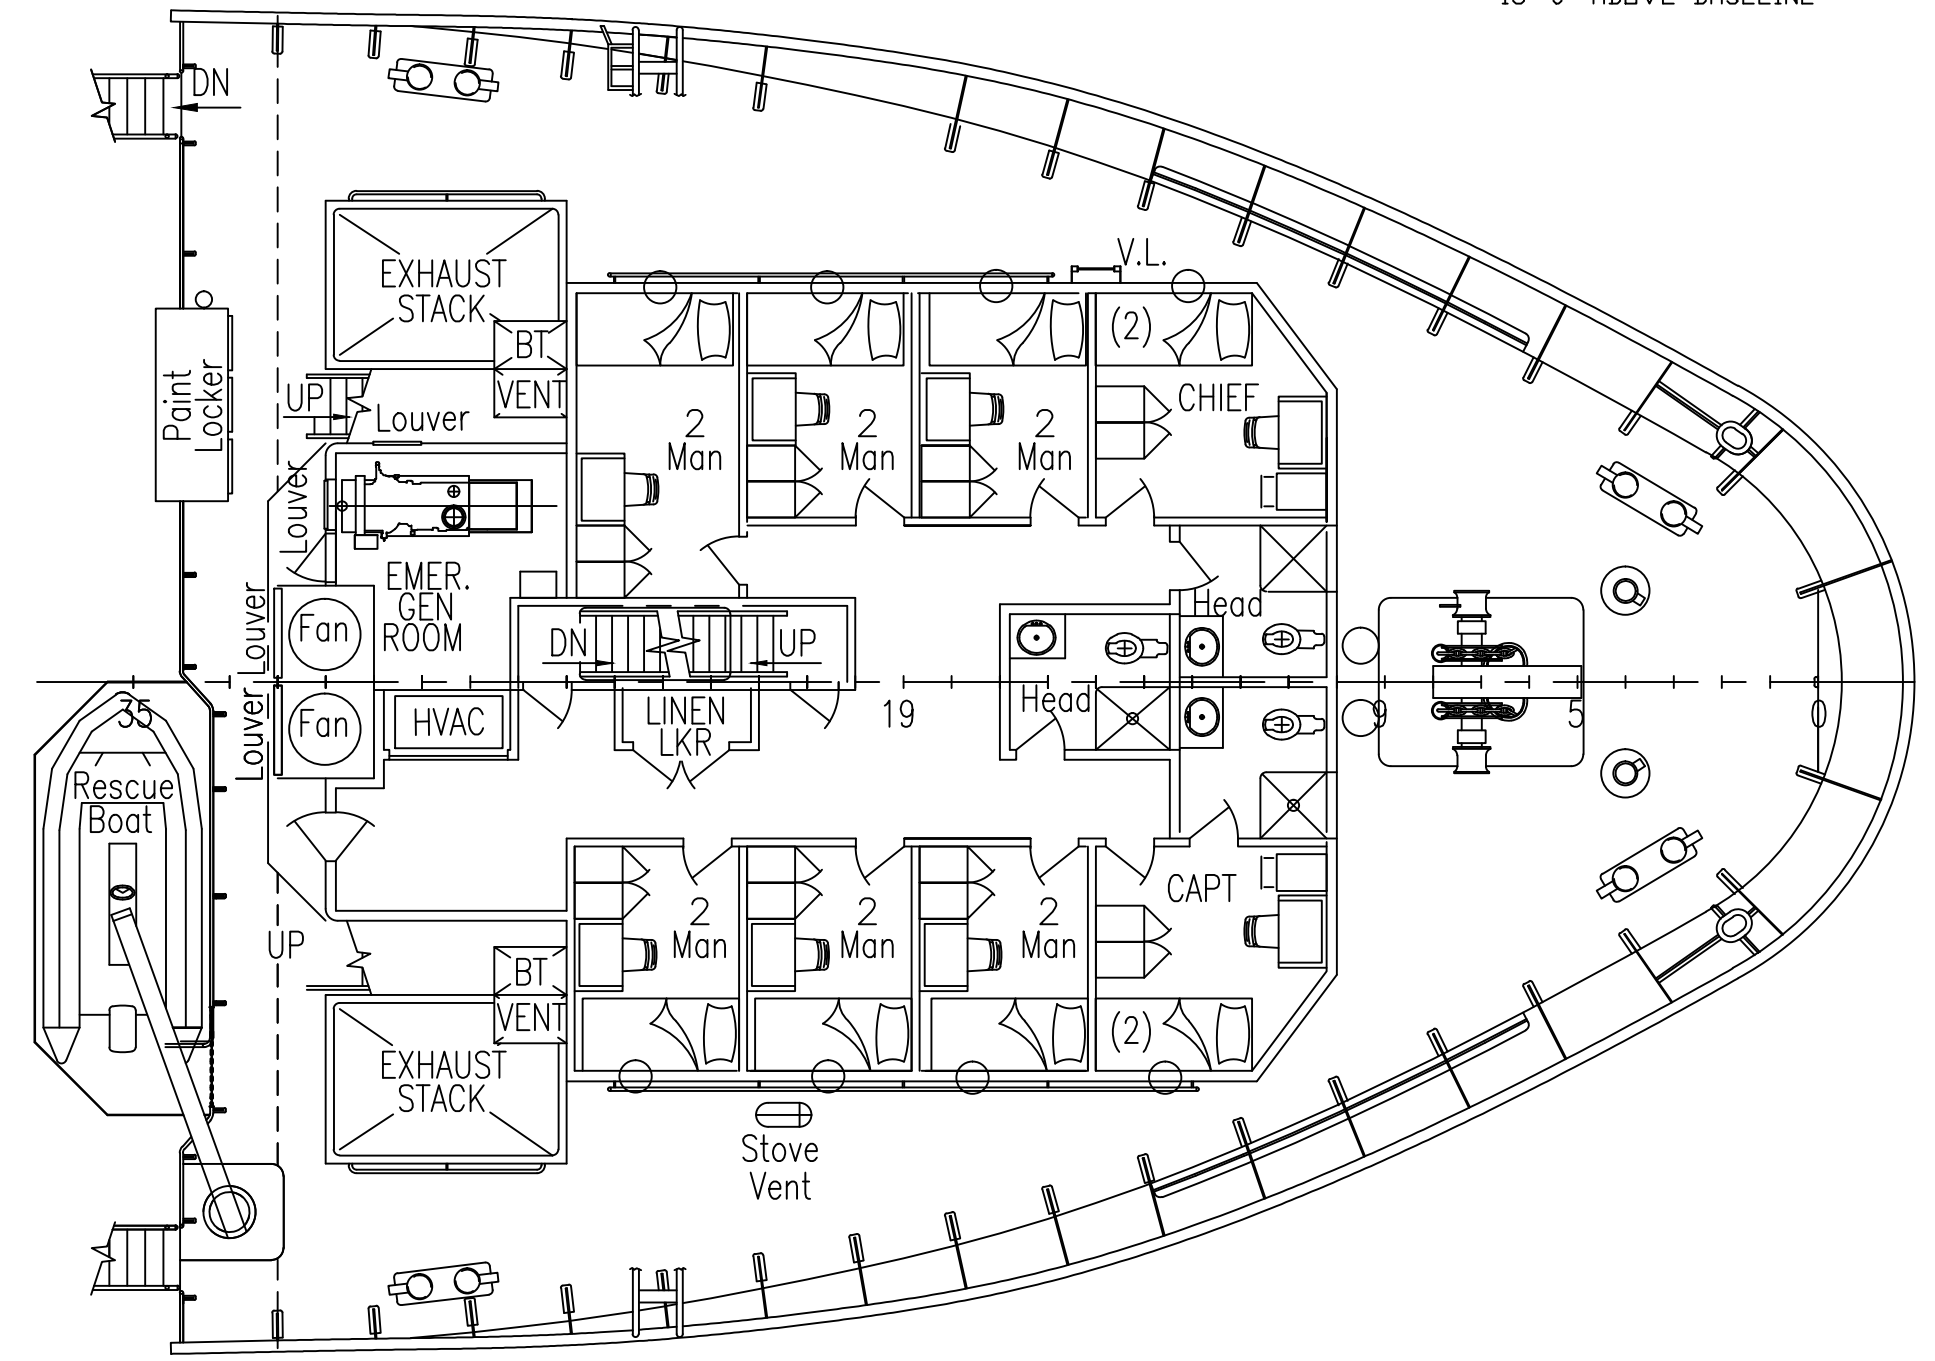

FOCSLE DECK
28'-0" ABOVE BASELINE

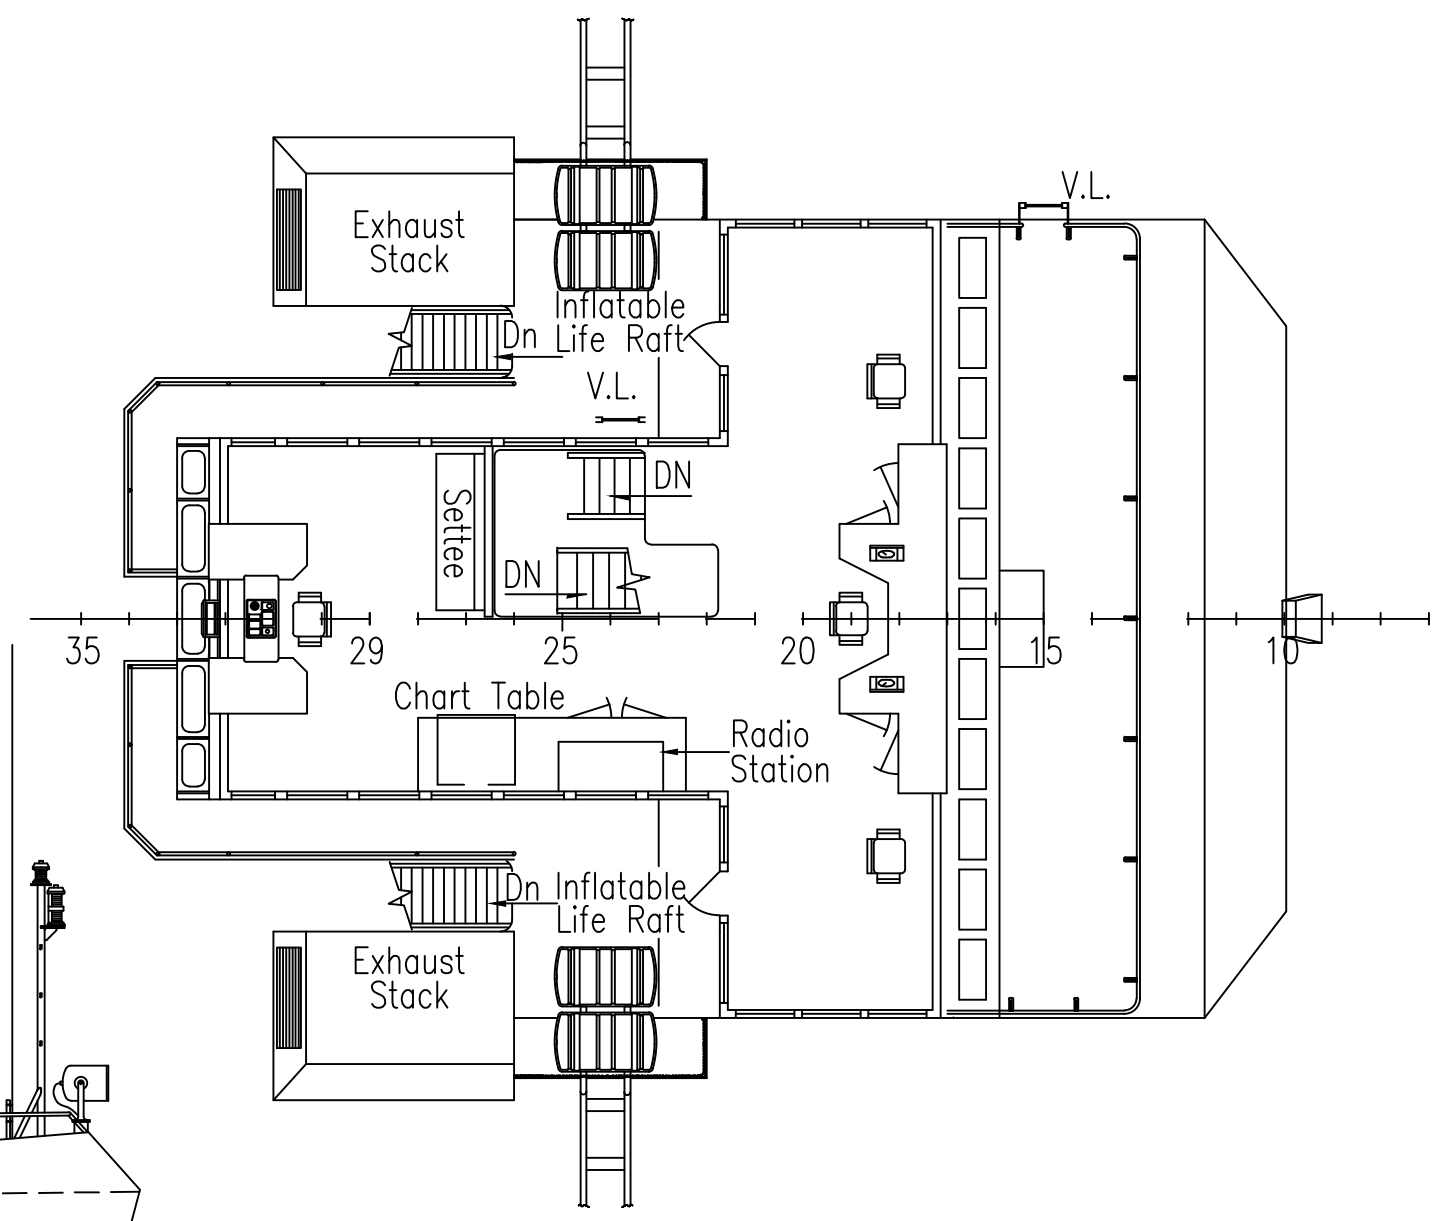

BRIDGE DK LEVEL
41'-10" ABOVE BASELINE

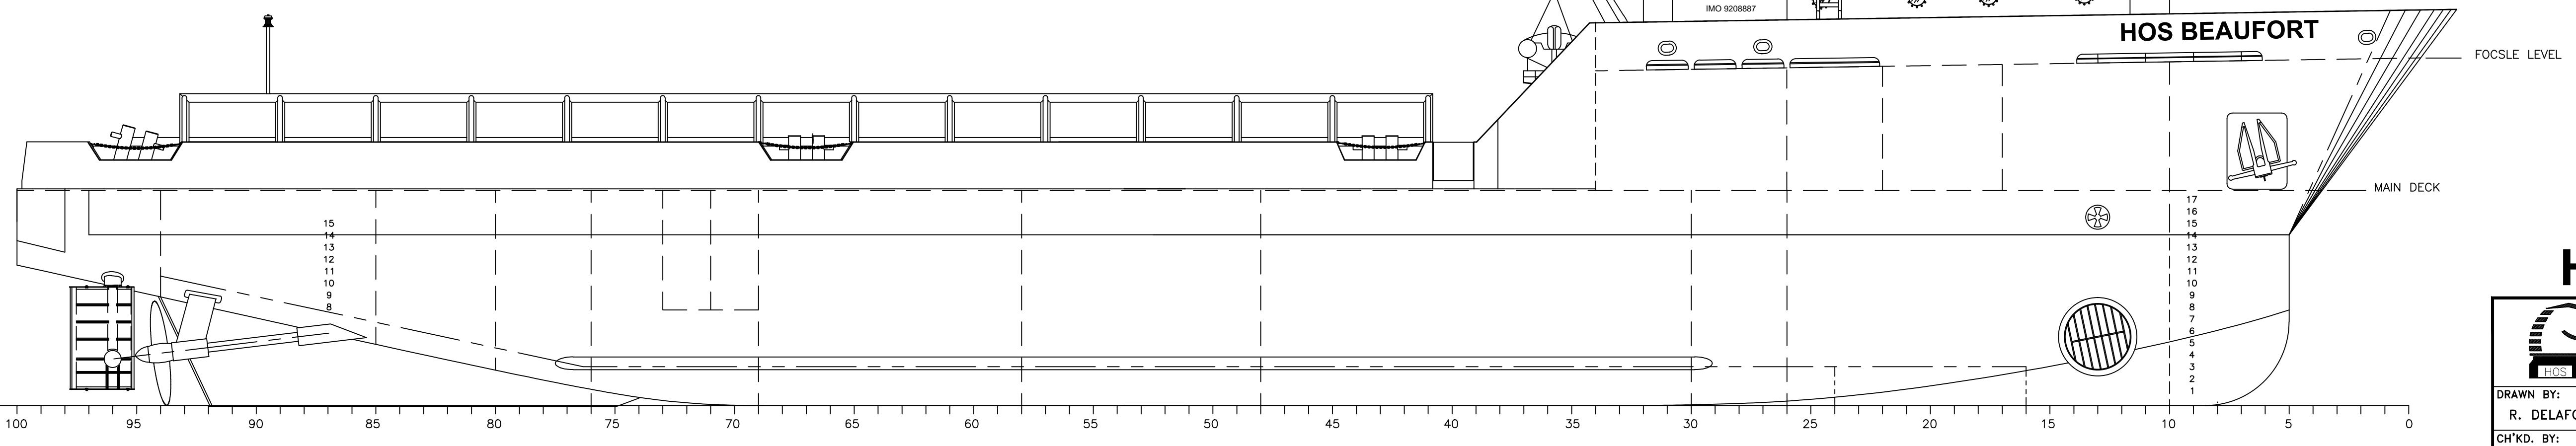

OUTBOARD PROFILE
28'-0" ABOVE BASELINE

HOS BEAUFORT

<small>THIS DRAWING, DESIGN CONCEPT AND SPECIFICATIONS ARE THE PROPERTY OF HORNBECK OFFSHORE SERVICES AND ARE FURNISHED ON A CONFIDENTIAL BASIS WITH AN EXPRESSED UNDERSTANDING THAT THEY WILL NOT BE COPIED, IN ANY MANNER USED FOR MANUFACTURE, SOLD, TRANSFERRED, NOR USED TO THE DETRIMENT OF SAID FIRM WITHOUT WRITTEN PERMISSION.</small>			
HORNBECK OFFSHORE SERVICES			
DRAWN BY:	R. DELAFOSSE	200' 0" x 56'-0" x 18'-0" HOS BEAUFORT	
CHK'D. BY:	L. SANDERS	PLAN AND PROFILE	
APP'D. BY:	L. SANDERS	SCALE: 1/8" = 1'	DATE: 11-10-2009
PROJECT #	5801	DRAWING #	1.001
		HULL #	HMI 1794
		SHEET	1 OF 1
		REV.	4