




| REVISIONS | | |
|-----------|-------------|------|
| REV | DESCRIPTION | DATE |
| | | |

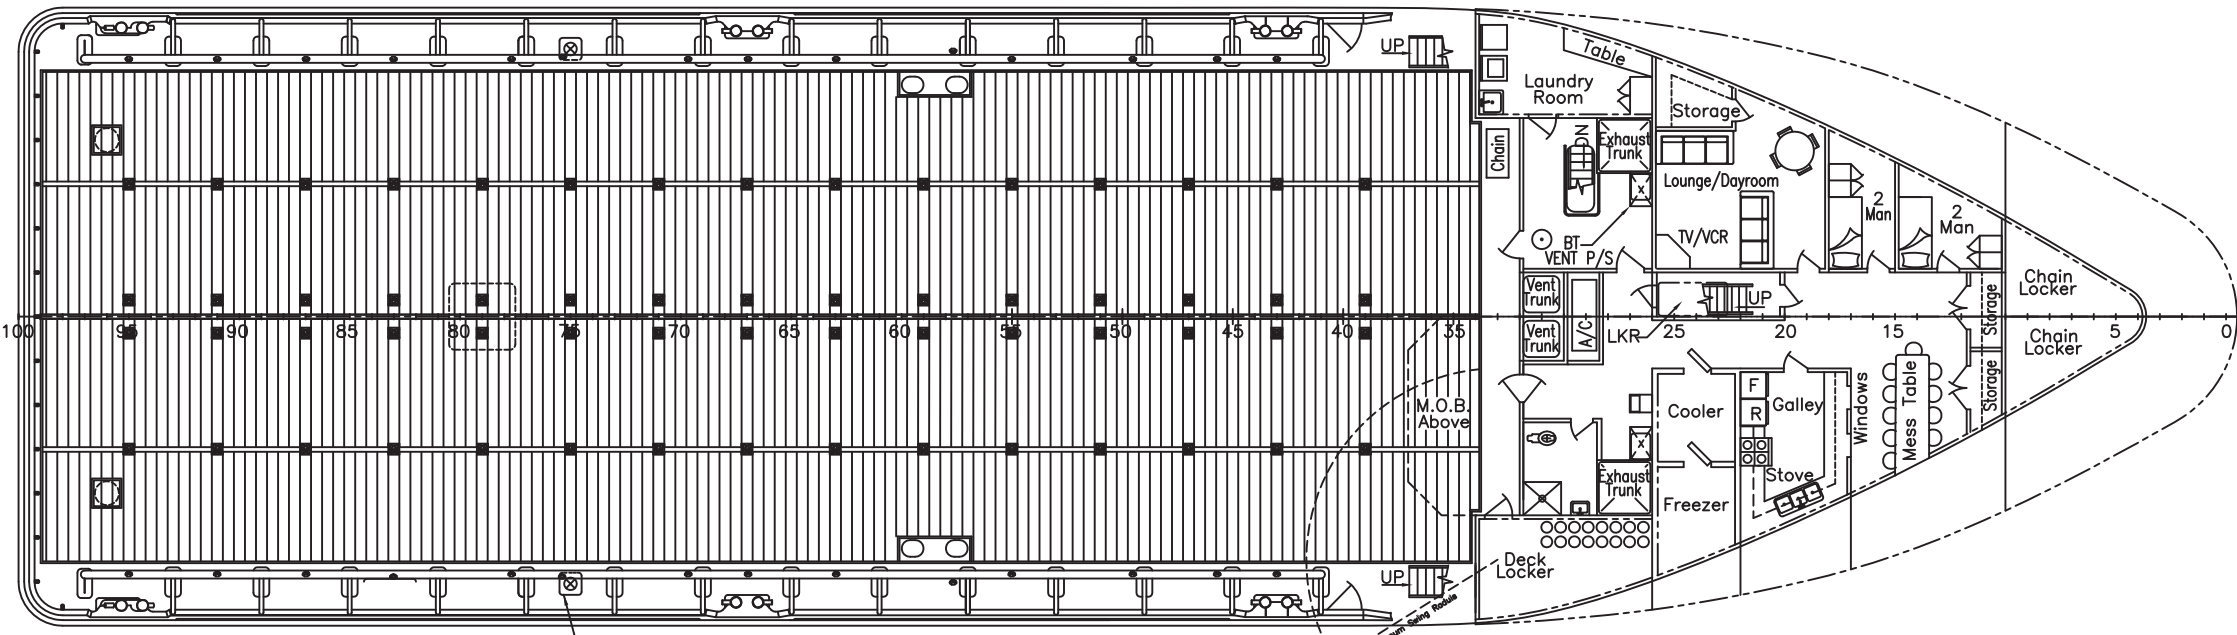


MAIN DECK
18'-0" ABOVE BASELINE

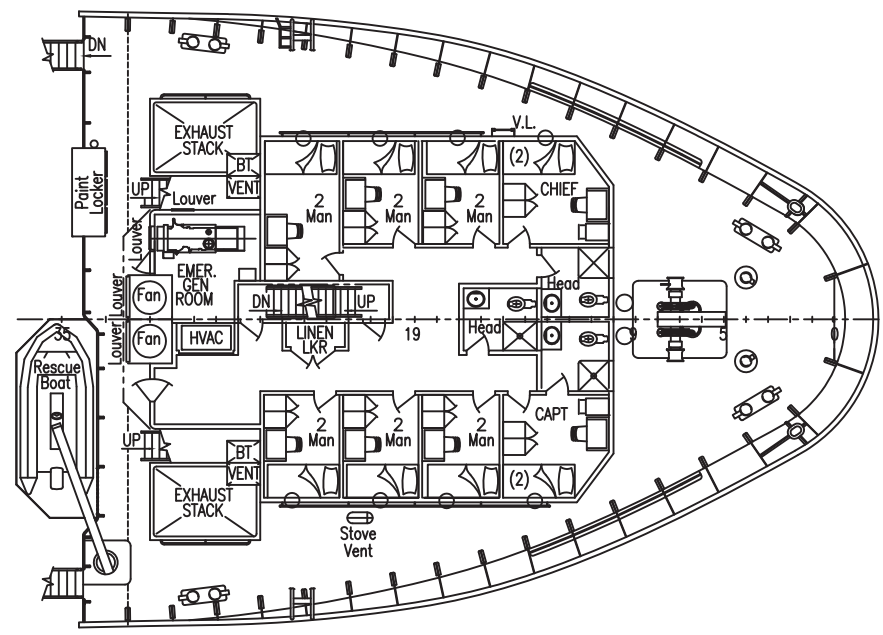

FOCSLE DECK
28'-0" ABOVE BASELINE

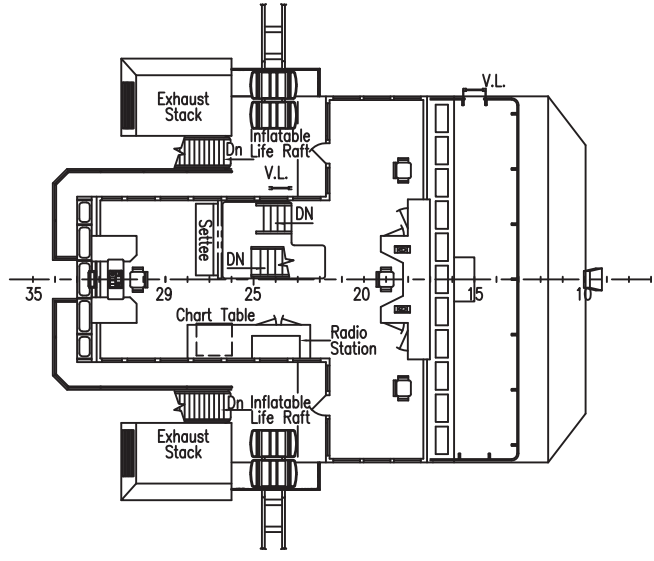

BRIDGE DK LEVEL
41'-10" ABOVE BASELINE

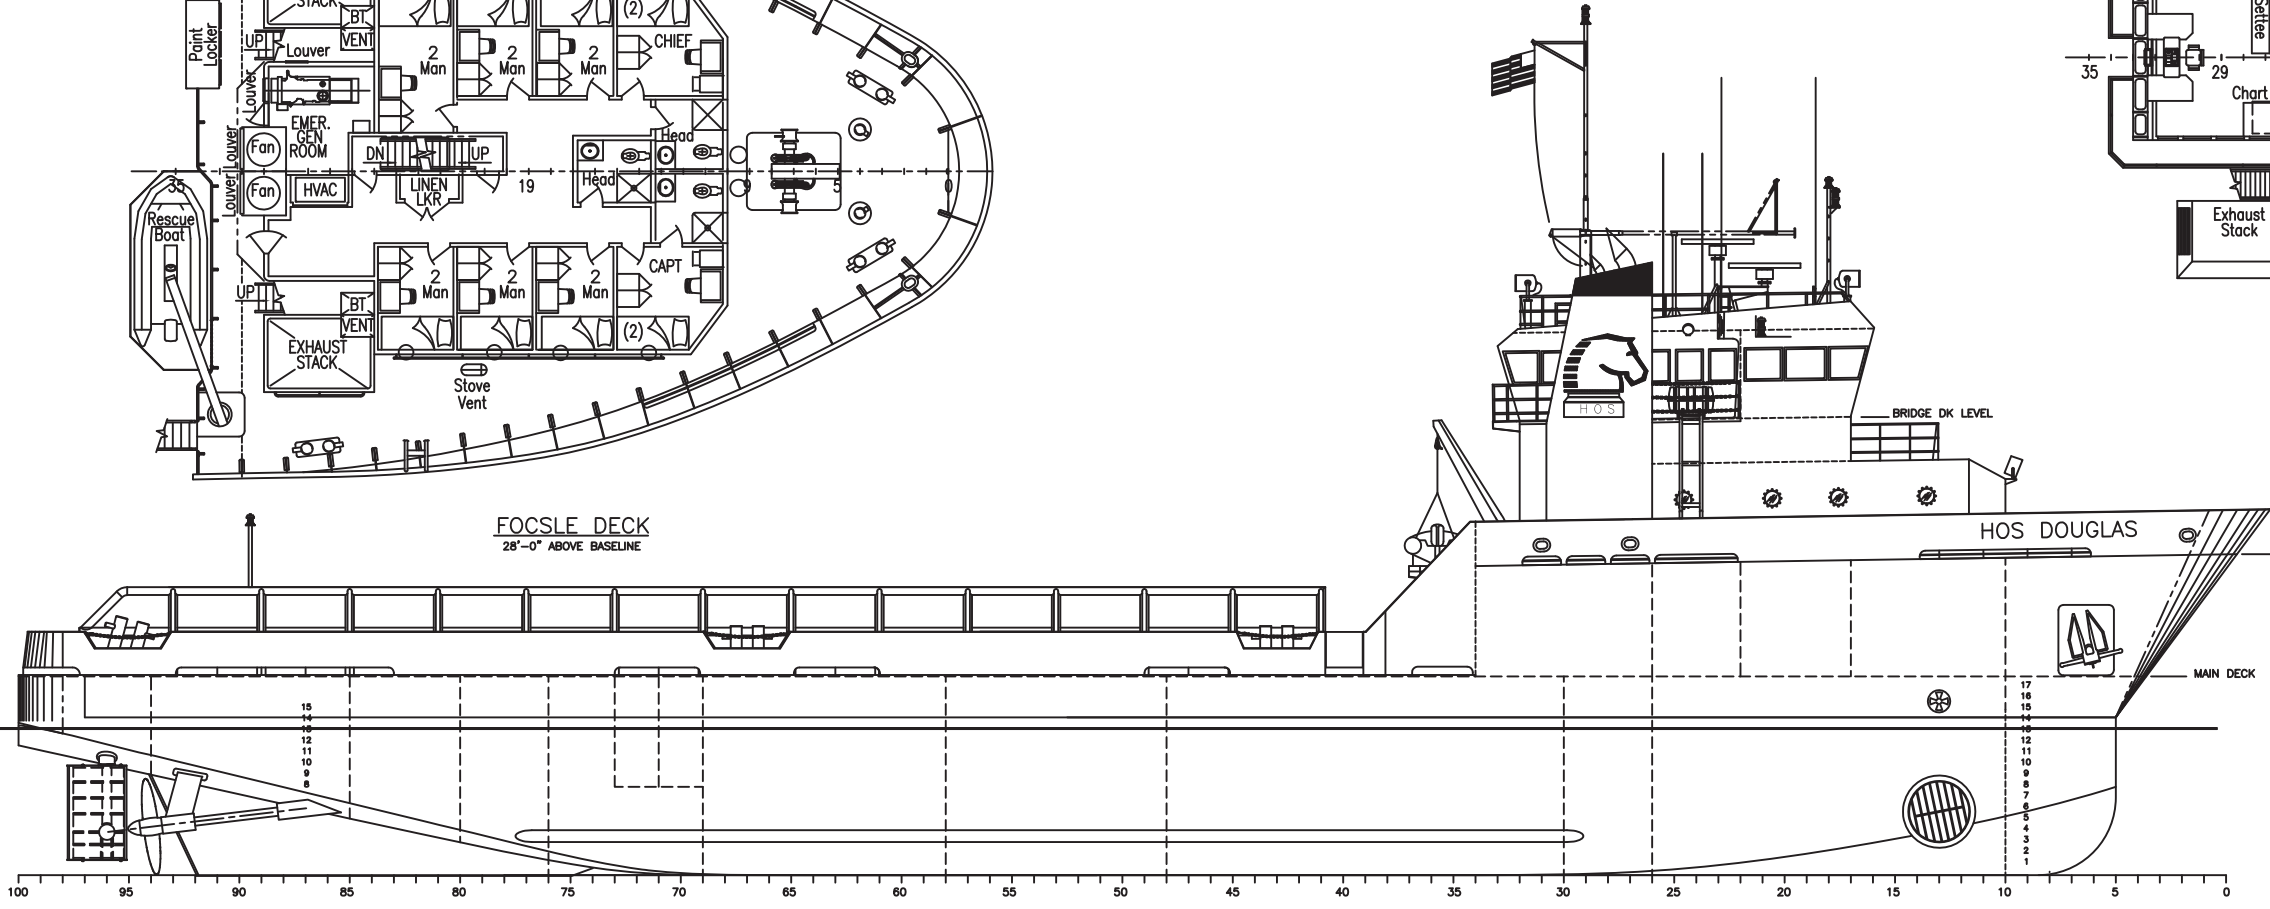

OUTBOARD PROFILE

HORNBECK OFFSHORE SERVICES

THIS DRAWING, DESIGN CONCEPT AND SPECIFICATIONS ARE THE PROPERTY OF HORNBECK OFFSHORE SERVICES AND ARE FURNISHED ON A CONFIDENTIAL BASIS WITH AN EXPRESSED UNDERSTANDING THAT THEY WILL NOT BE COPIED IN ANY MANNER FOR MANUFACTURE, SALE, TRANSFERRED, NOR USED IN THE DETRIMENT OF SAID FIRM WITHOUT WRITTEN PERMISSION.

| | | | |
|--------------------------|--|---|------|
| DRAWN BY: W. THOMAS | 200'-0" x 56'-0" x 18'-0" OSV HOS DOUGLAS | | REV. |
| CHK'D BY: S. ARCENEUX | PLAN AND PROFILE | | 0 |
| APP'D. BY: | SCALE: 1/8" = 1'-0" | DATE: 8-18-97 | |
| PROJECT # | DRAWING # 1.001 | HMI HULL 1793,1794 1809,1810,1813-15 | |

SHEET 1 OF 1