


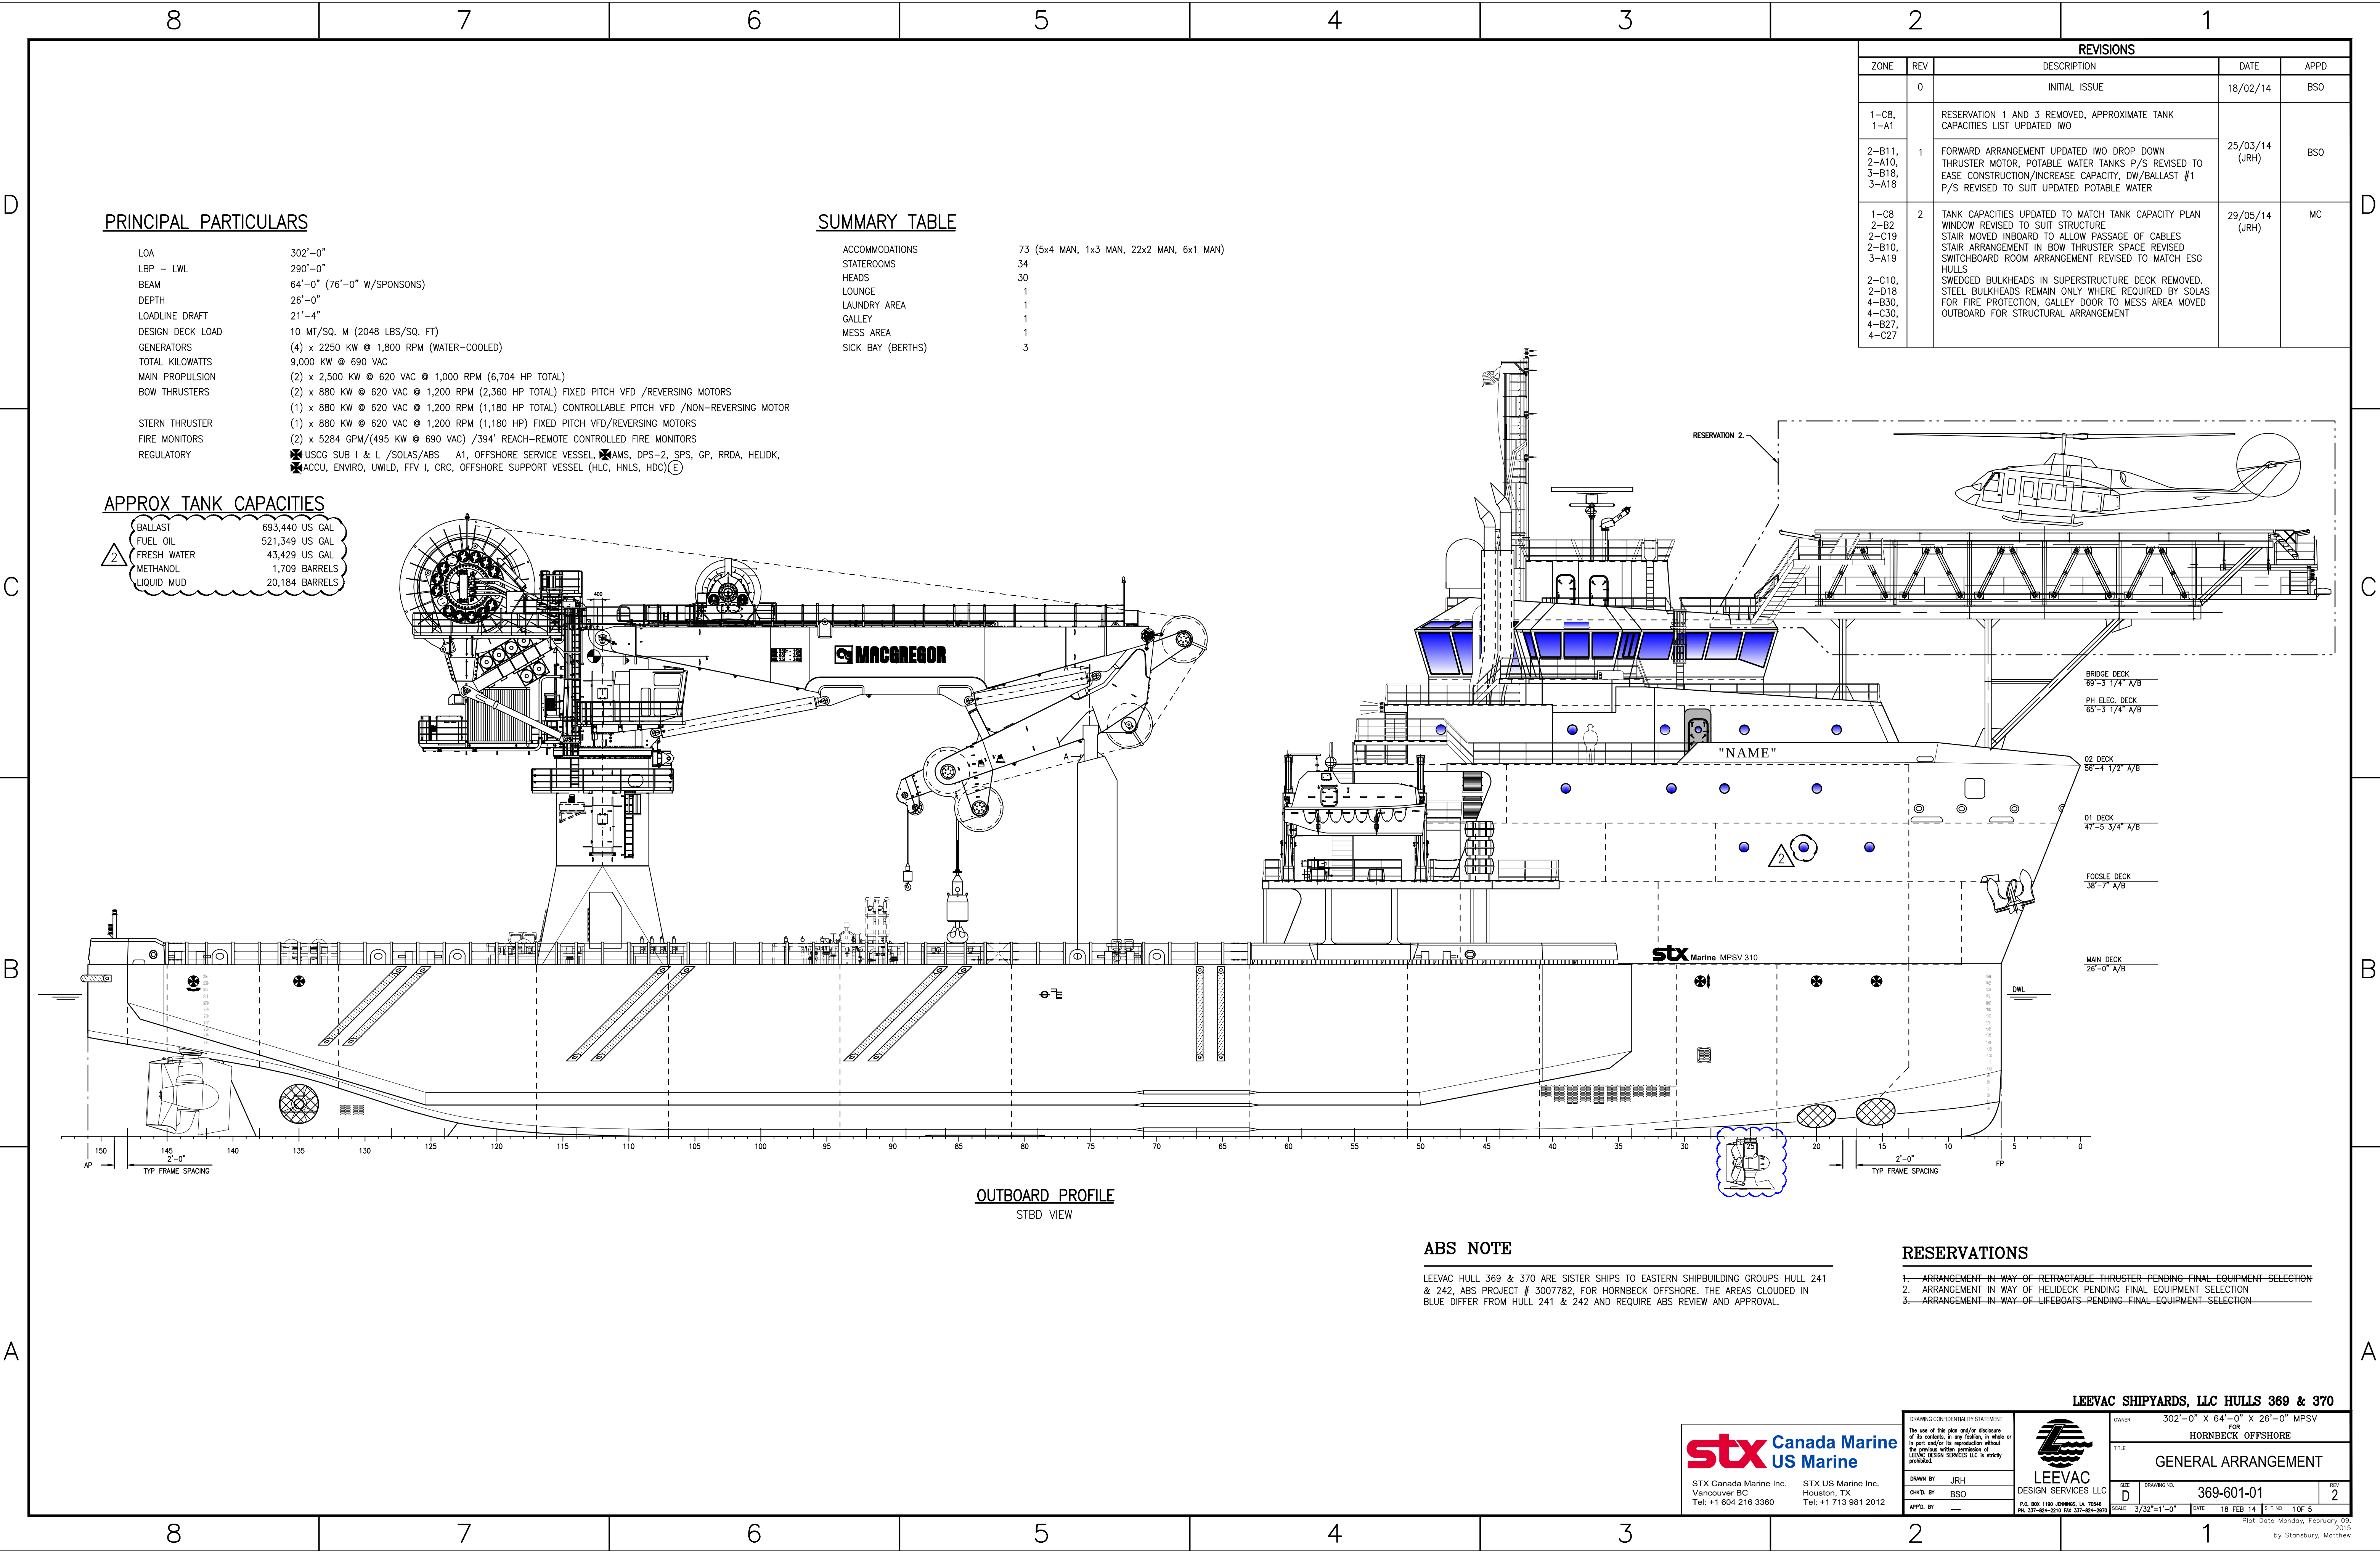

PRINCIPAL PARTICULARS

LOA 302'-0"
LBP - LWL 290'-0"
BEAM 64'-0" (76'-0" W/SPONSONS)
DEPTH 26'-0"
LOADLINE DRAFT 21'-4"
DESIGN DECK LOAD 10 MT/SQ. M (2048 LBS/SQ. FT)
GENERATORS (4) x 2250 KW @ 1,800 RPM (WATER-COOLED)
TOTAL KILOWATTS 9,000 KW @ 690 VAC
MAIN PROPULSION (2) x 2,500 KW @ 620 VAC @ 1,000 RPM (6,704 HP TOTAL)
BOW THRUSTERS (2) x 880 KW @ 620 VAC @ 1,200 RPM (2,360 HP TOTAL) FIXED PITCH VFD /REVERSING MOTORS
(1) x 880 KW @ 620 VAC @ 1,200 RPM (1,180 HP TOTAL) CONTROLLABLE PITCH VFD /NON-REVERSING MOTOR
STERN THRUSTER (1) x 880 KW @ 620 VAC @ 1,200 RPM (1,180 HP) FIXED PITCH VFD/REVERSING MOTORS
FIRE MONITORS (2) x 5284 GPM/(495 KW @ 690 VAC) /394' REACH-REMOTE CONTROLLED FIRE MONITORS
REGULATORY SUB I & L /SOLAS/ABS A1, OFFSHORE SERVICE VESSEL, AMS, DPS-2, SPS, GP, RRDA, HELIDK, ACCU, ENVIRO, UWILD, FFV I, CRC, OFFSHORE SUPPORT VESSEL (HLC, HNLS, HDC)

APPROX TANK CAPACITIES

BALLAST 693,440 US GAL
FUEL OIL 521,349 US GAL
FRESH WATER 43,429 US GAL
METHANOL 1,709 BARRELS
LIQUID MUD 20,184 BARRELS

SUMMARY TABLE

ACCOMMODATIONS 73 (5x4 MAN, 1x3 MAN, 22x2 MAN, 6x1 MAN)
STATEROOMS 34
HEADS 30
LOUNGE 1
LAUNDRY AREA 1
GALLEY 1
MESS AREA 1
SICK BAY (BERTHS) 3

OUTBOARD PROFILE
STBD VIEW

ABS NOTE

LEEAC HULL 369 & 370 ARE SISTER SHIPS TO EASTERN SHIPBUILDING GROUPS HULL 241 & 242, ABS PROJECT # 3007782, FOR HORNBECK OFFSHORE. THE AREAS CLOUDED IN BLUE DIFFER FROM HULL 241 & 242 AND REQUIRE ABS REVIEW AND APPROVAL.

RESERVATIONS

- ARRANGEMENT IN WAY OF RETRACTABLE THRUSTER PENDING FINAL EQUIPMENT SELECTION
- ARRANGEMENT IN WAY OF HELIDECK PENDING FINAL EQUIPMENT SELECTION
- ARRANGEMENT IN WAY OF LIFEBOATS PENDING FINAL EQUIPMENT SELECTION

REVISIONS				
ZONE	REV	DESCRIPTION	DATE	APPD
	0	INITIAL ISSUE	18/02/14	BSO
1-C8, 1-A1		RESERVATION 1 AND 3 REMOVED, APPROXIMATE TANK CAPACITIES LIST UPDATED IWO		
2-B11, 2-A10, 3-B18, 3-A18	1	FORWARD ARRANGEMENT UPDATED IWO DROP DOWN THRUSTER MOTOR, POTABLE WATER TANKS P/S REVISED TO EASE CONSTRUCTION/INCREASE CAPACITY, DW/BALLAST #1 P/S REVISED TO SUIT UPDATED POTABLE WATER	25/03/14 (JRH)	BSO
1-C8, 2-B2, 2-C19, 2-B10, 3-A19, 2-C10, 2-D18, 4-B30, 4-C30, 4-B27, 4-C27	2	TANK CAPACITIES UPDATED TO MATCH TANK CAPACITY PLAN WINDOW REVISED TO SUIT STRUCTURE STAIR MOVED INBOARD TO ALLOW PASSAGE OF CABLES STAIR ARRANGEMENT IN BOW THRUSTER SPACE REVISED SWITCHBOARD ROOM ARRANGEMENT REVISED TO MATCH ESG HULLS SWEDGED BULKHEADS IN SUPERSTRUCTURE DECK REMOVED. STEEL BULKHEADS REMAIN ONLY WHERE REQUIRED BY SOLAS FOR FIRE PROTECTION, GALLEY DOOR TO MESS AREA MOVED OUTBOARD FOR STRUCTURAL ARRANGEMENT	29/05/14 (JRH)	MC

RESERVATION 2

BRIDGE DECK
69'-3 1/4" A/B
PH ELEC. DECK
65'-3 1/4" A/B
02 DECK
56'-4 1/2" A/B
01 DECK
47'-5 3/4" A/B
FOCSE DECK
38'-7" A/B
MAIN DECK
28'-0" A/B
DWL
FP

stx Marine. MPSV 310

LEEAC SHIPYARDS, LLC HULLS 369 & 370

stx Canada Marine
US Marine

STX Canada Marine Inc.
Vancouver BC
Tel: +1 604 216 3360
STX US Marine Inc.
Houston, TX
Tel: +1 713 981 2012




LEEAC
DESIGN SERVICES LLC
P.O. BOX 1180 JENNINGS, LA 70544
PH: 337-824-2210 FAX: 337-824-2820

OWNER 302'-0" X 64'-0" X 26'-0" MPSV
FOR HORNBECK OFFSHORE

TITLE GENERAL ARRANGEMENT

DESIGN NO. 369-601-01
SCALE 3/32"=1'-0"
DATE 18 FEB 14
SHEET NO. 1 OF 5
REV 2

Plot Date Monday, February 03, 2015
by Stansbury, Matthew

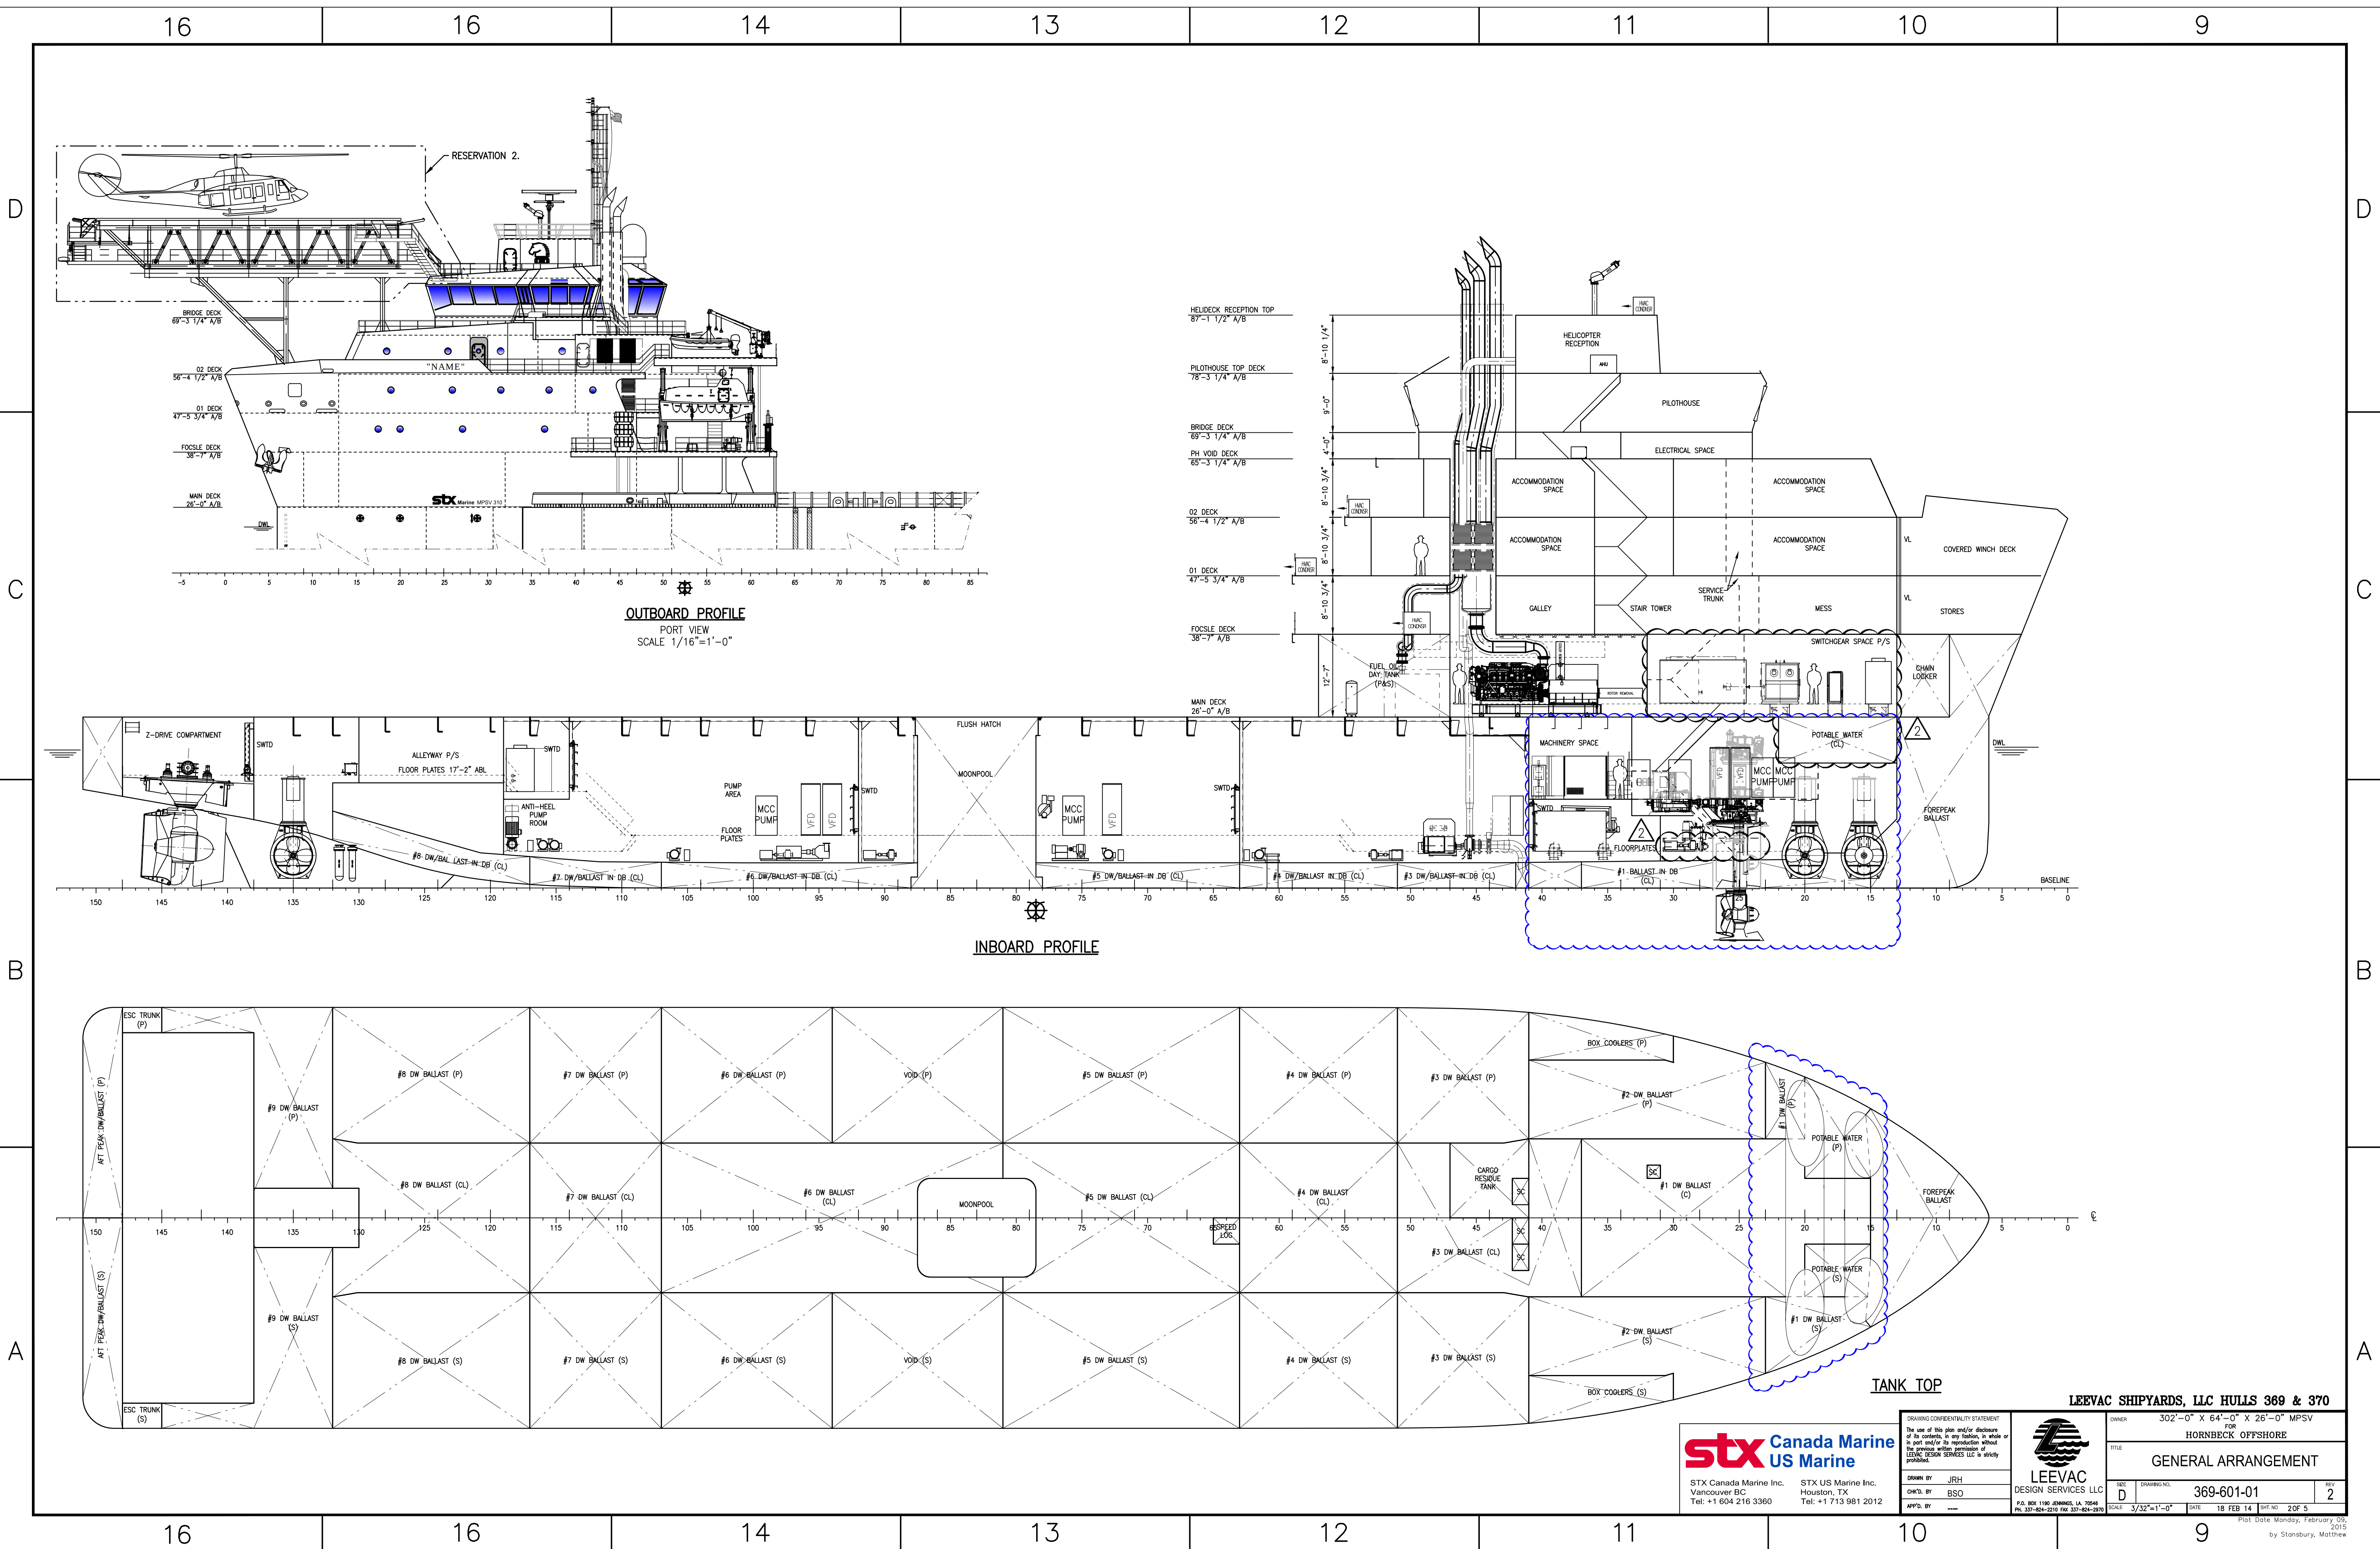

stx Canada Marine
US Marine

STX Canada Marine Inc.
Vancouver BC
Tel: +1 604 216 3360

STX US Marine Inc.
Houston, TX
Tel: +1 713 981 2012

DRAWING CONFIDENTIALITY STATEMENT
The use of this plan and/or disclosure of its contents, in any fashion, is whole or in part, and/or its reproduction without the previous written permission of LEEVAC DESIGN SERVICES LLC is strictly prohibited.

DRAWN BY: JRH
CHECKED BY: BSO
APPROVED BY: ---

LEE VAC
DESIGN SERVICES LLC

P.O. BOX 1180, JENNINGS, LA 70544
PH: 337-824-2210 FAX: 337-824-2870

LEE VAC SHIPYARDS, LLC HULLS 369 & 370

OWNER: 302'-0" X 64'-0" X 26'-0" MPSV FOR HORNBECK OFFSHORE


TITLE: GENERAL ARRANGEMENT

DATE: 18 FEB 14

SCALE: 3/32"=1'-0"

SHEET NO: 2 OF 5

Plot Date Monday, February 03, 2015
by Stansbury, Matthew

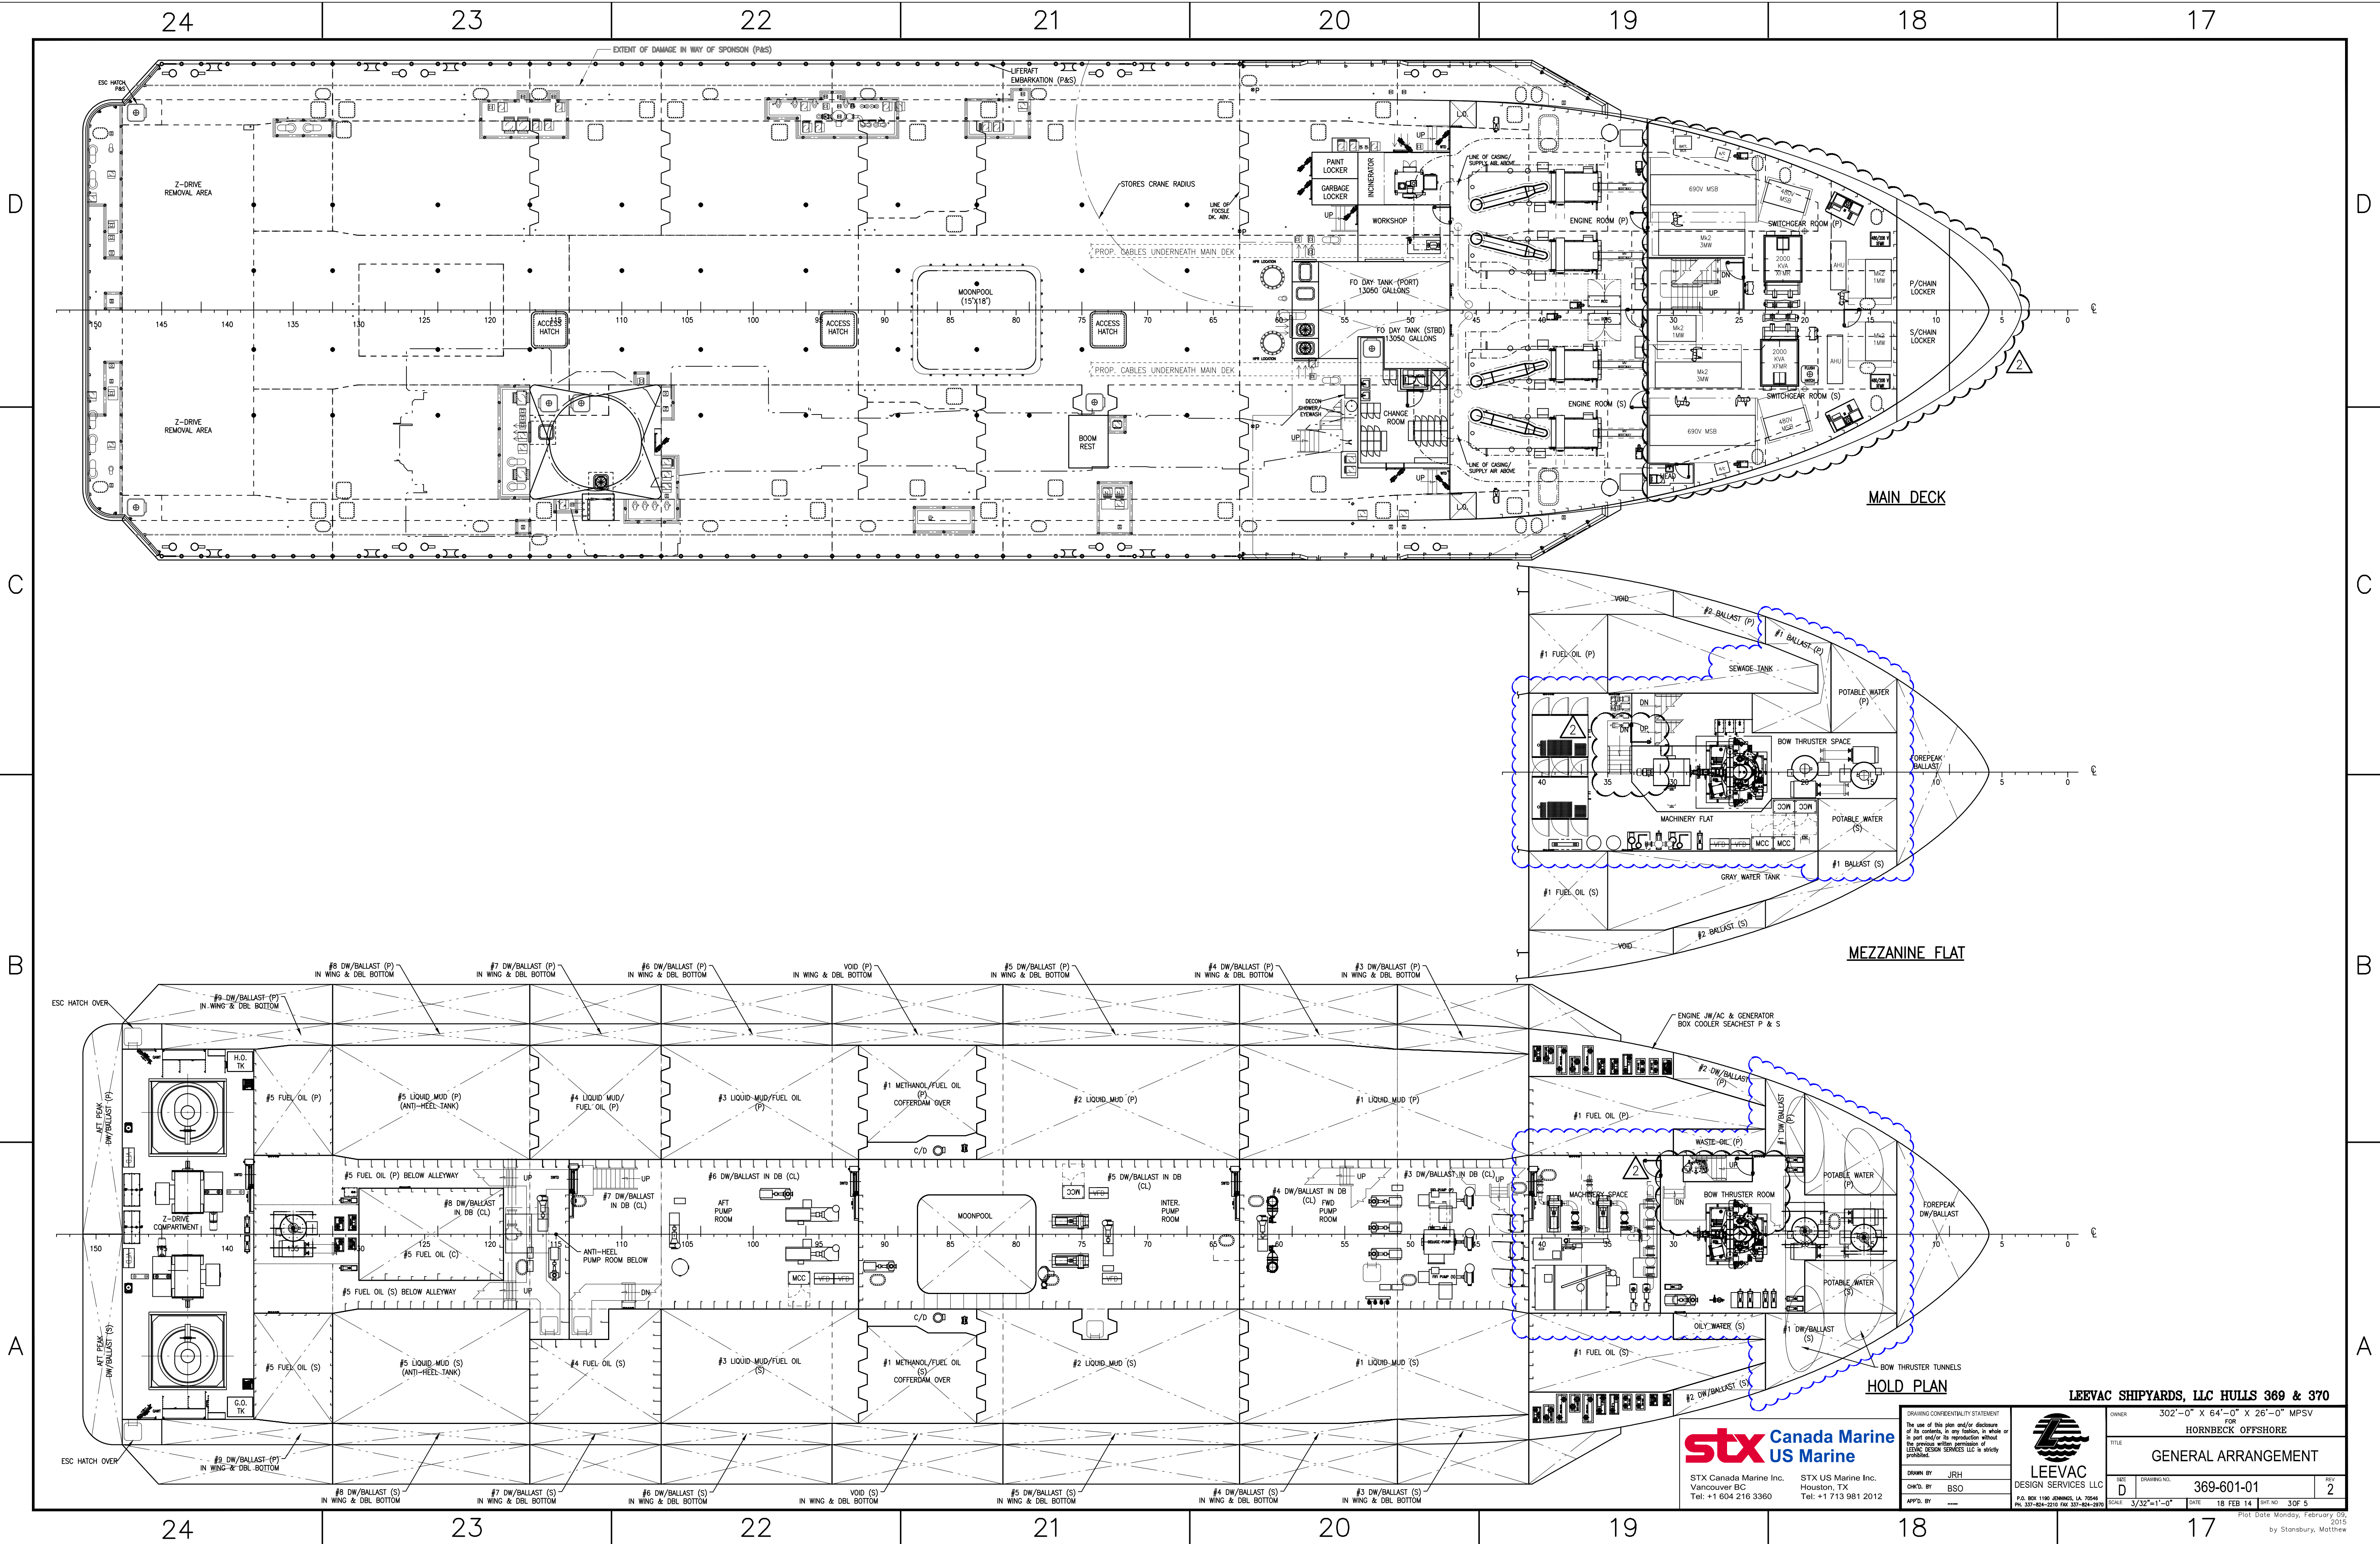

MAIN DECK

MEZZANINE FLAT

HOLD PLAN

stx Canada Marine
US Marine

STX Canada Marine Inc.
Vancouver, BC
Tel: +1 604 216 3360

STX US Marine Inc.
Houston, TX
Tel: +1 713 981 2012

DRAWING CONFIDENTIALITY STATEMENT
The use of this plan and/or disclosure of its contents, in any fashion, is whole or in part, without the prior written permission of LEEVAC DESIGN SERVICES LLC is strictly prohibited.

DRAWN BY: JRH
CHECKED BY: BSO
APPROVED BY: ---

LEEAC
DESIGN SERVICES LLC
P.O. BOX 1180 JENNINGS, LA 70544
TEL: 337-824-2210 FAX: 337-824-2870

OWNER		302'-0" X 64'-0" X 26'-0" MPSV HORNBECK OFFSHORE	
TITLE		GENERAL ARRANGEMENT	
DATE	D	DRAWING NO.	369-601-01
SCALE	3/32"=1'-0"	DATE	18 FEB 14
BY	---	SHEET NO.	30F 5
REV		2	

Plot Date Monday, February 03, 2015
by Stansbury, Matthew

32

31

30

29

28

27

26

25

D

D

C





C

B

B

A

A

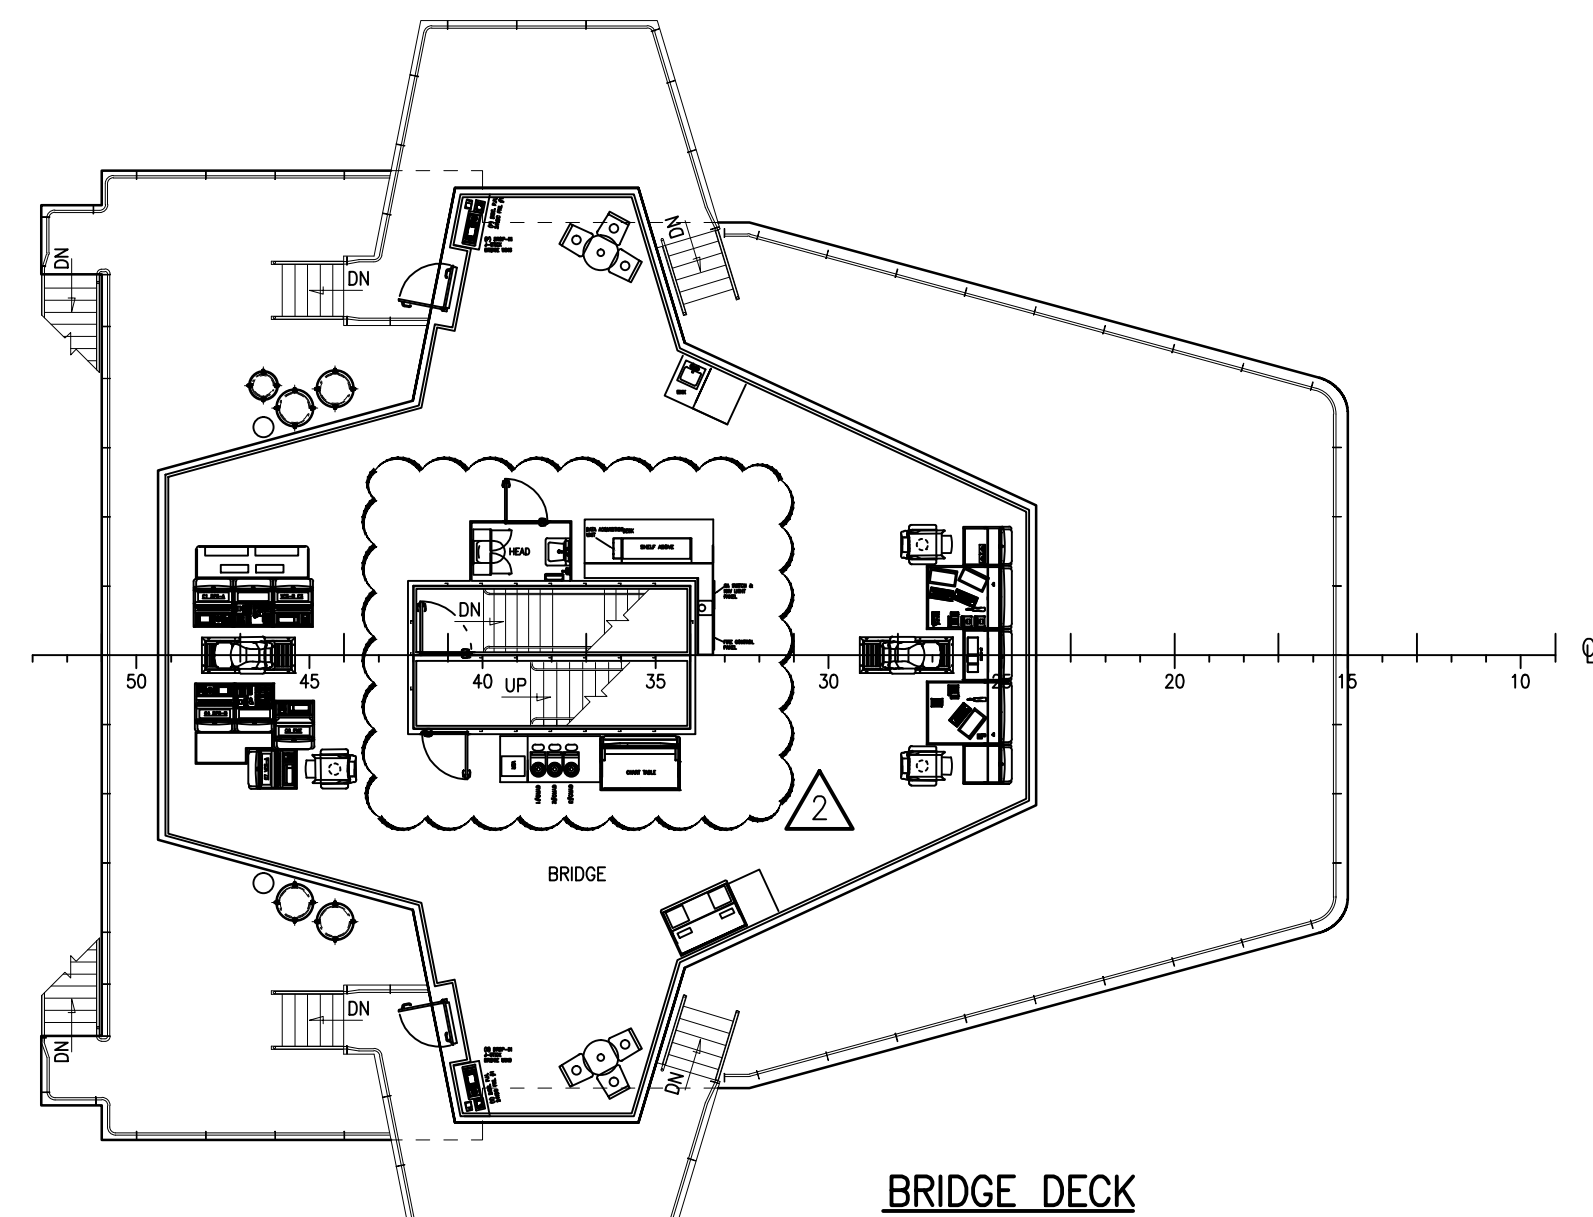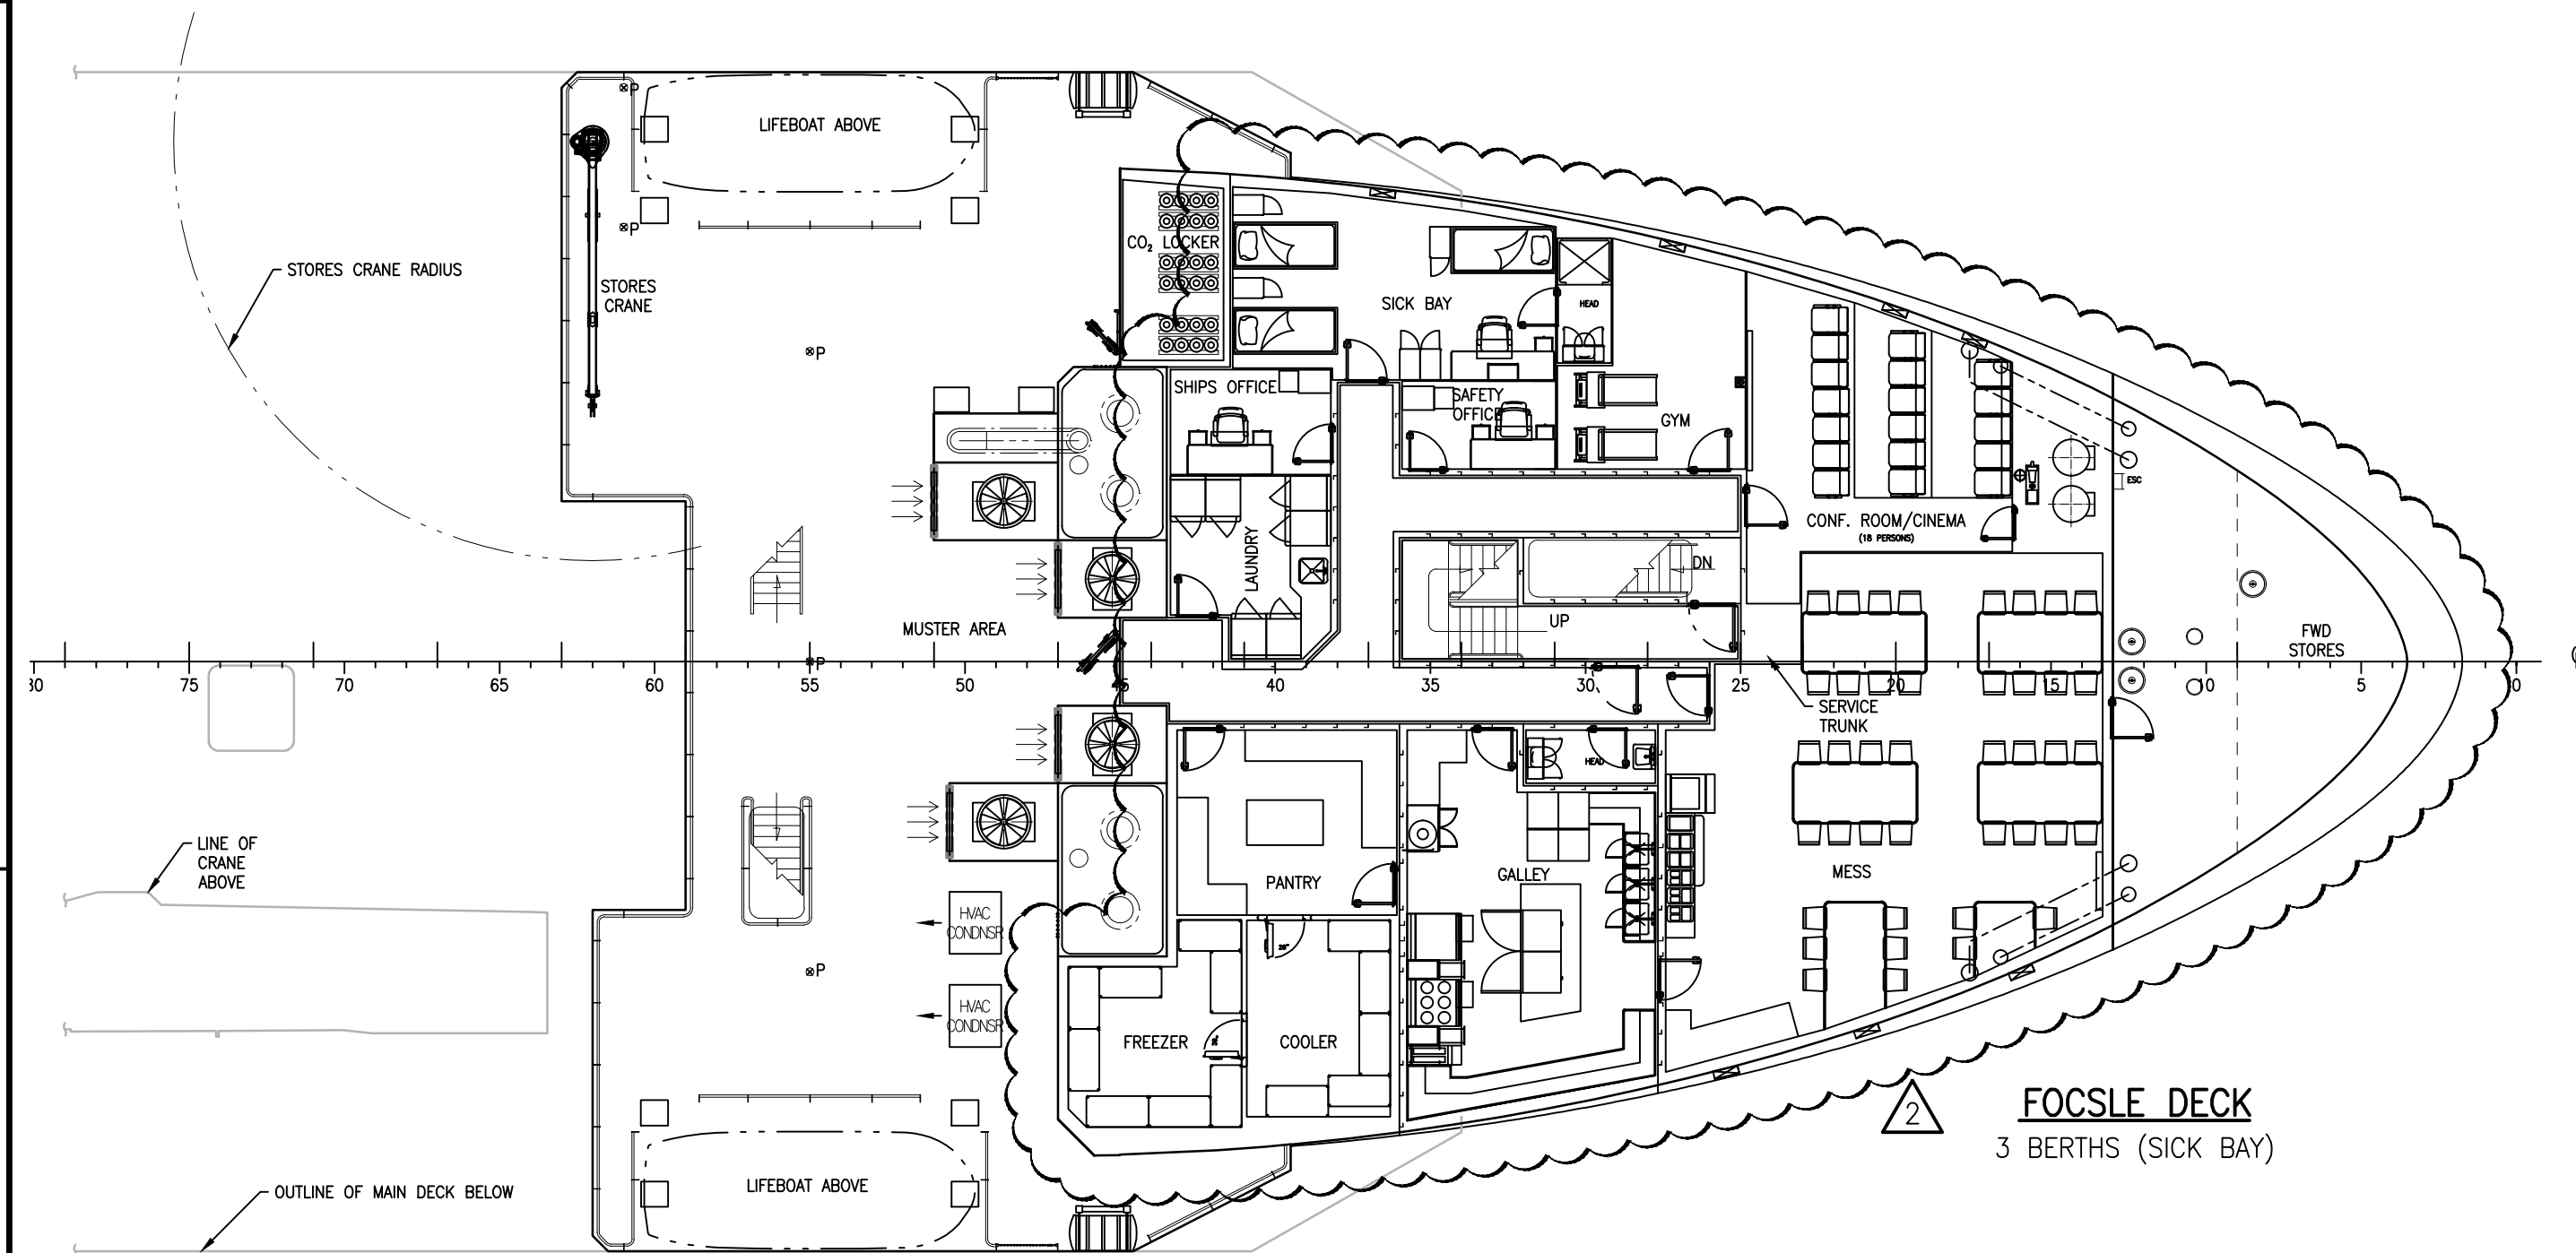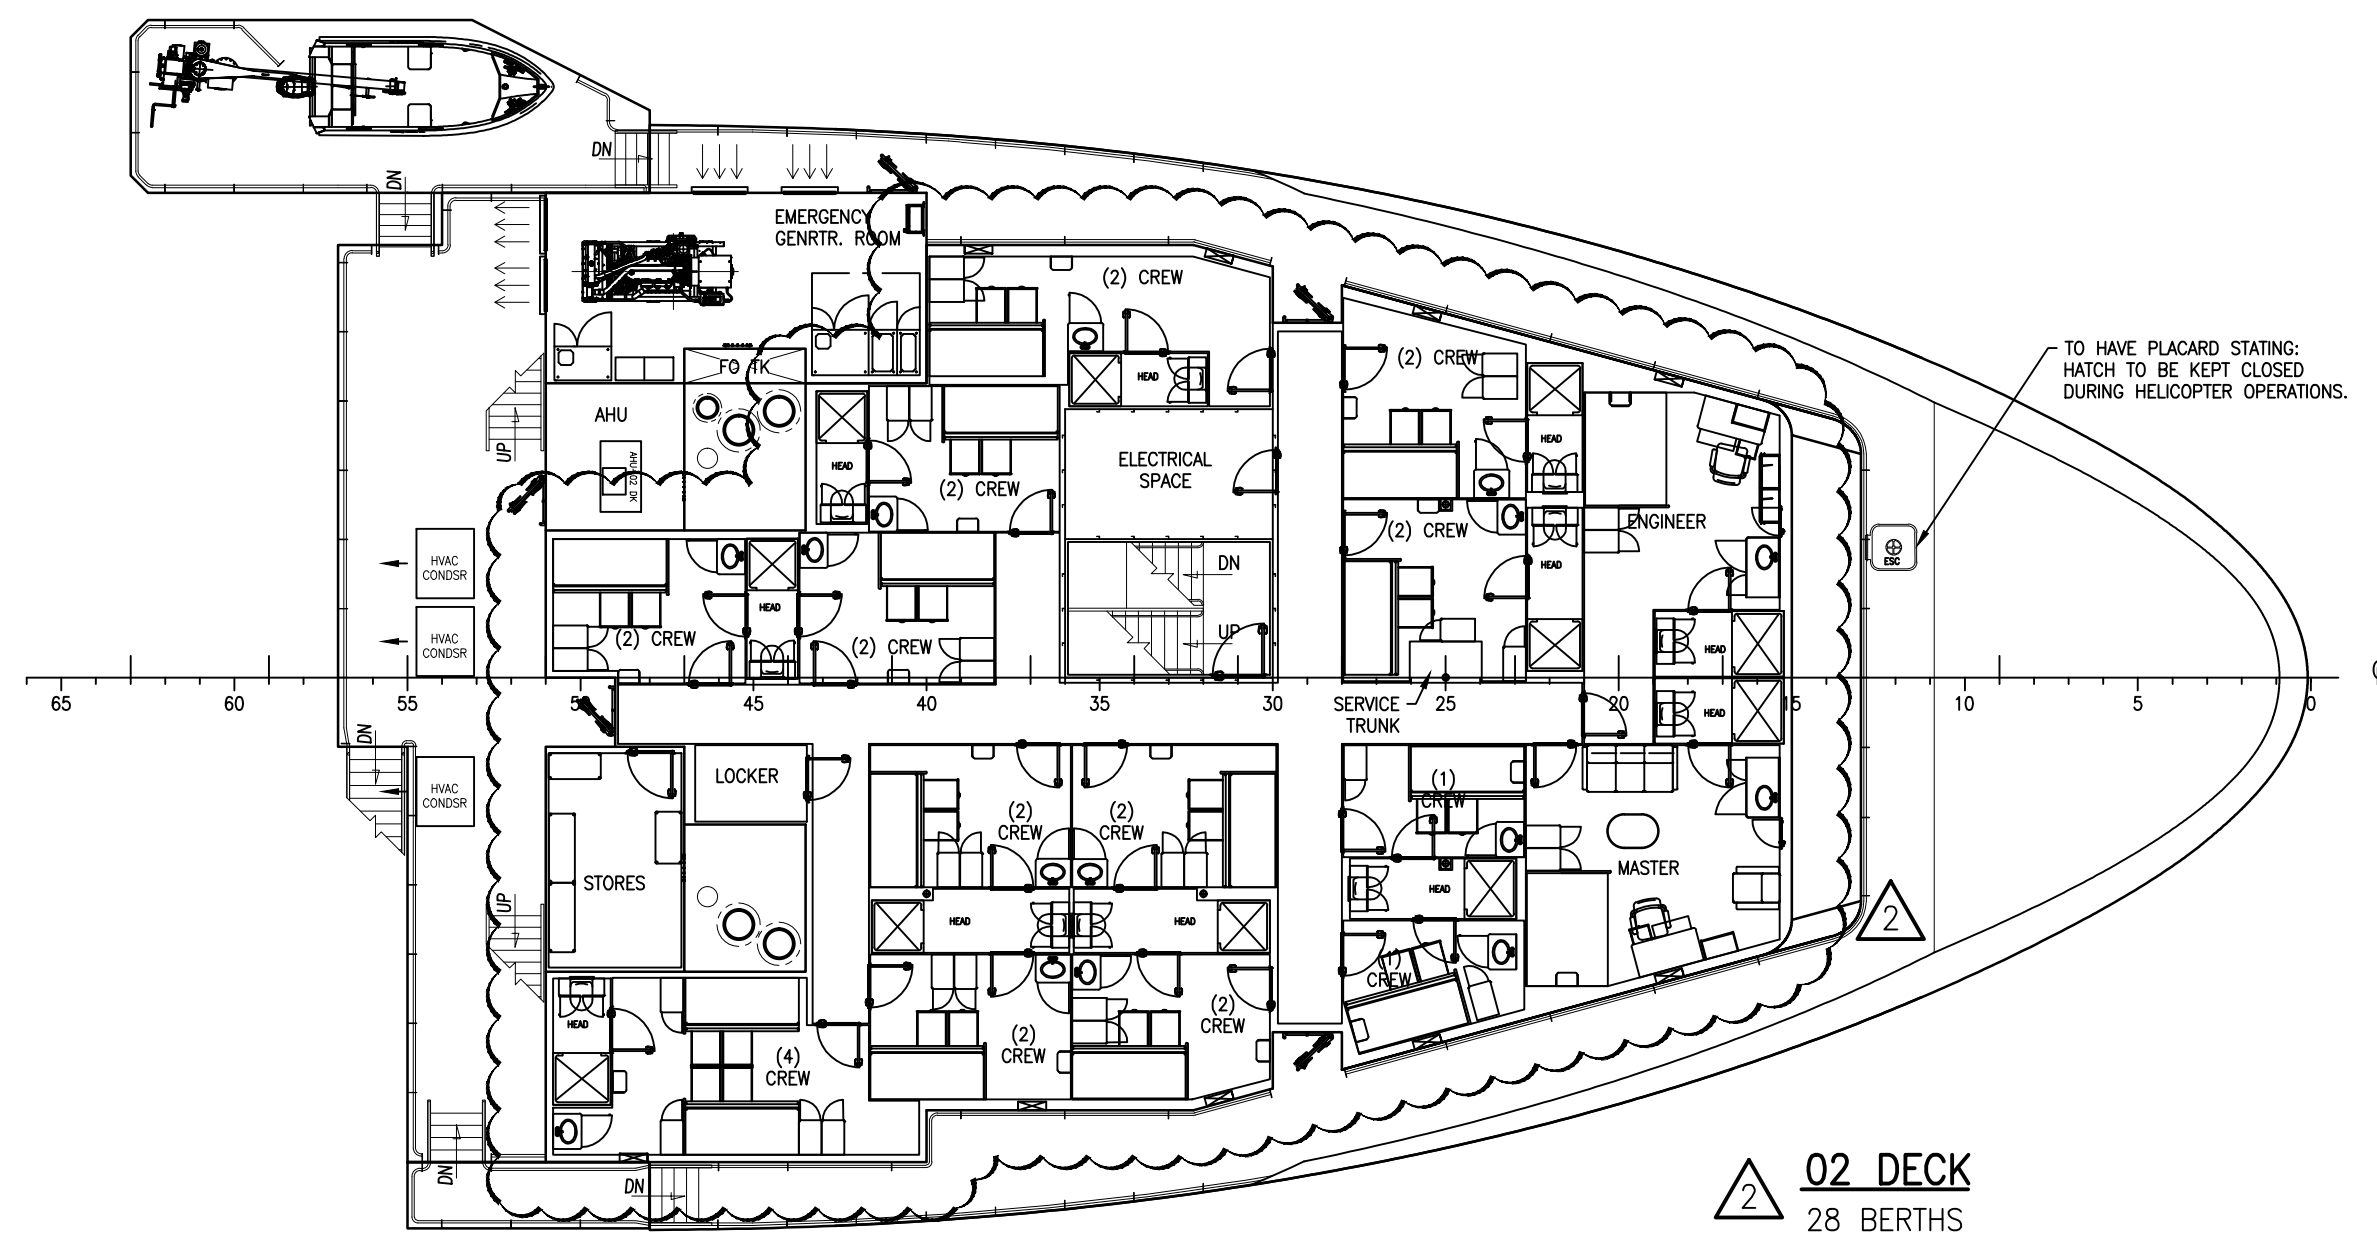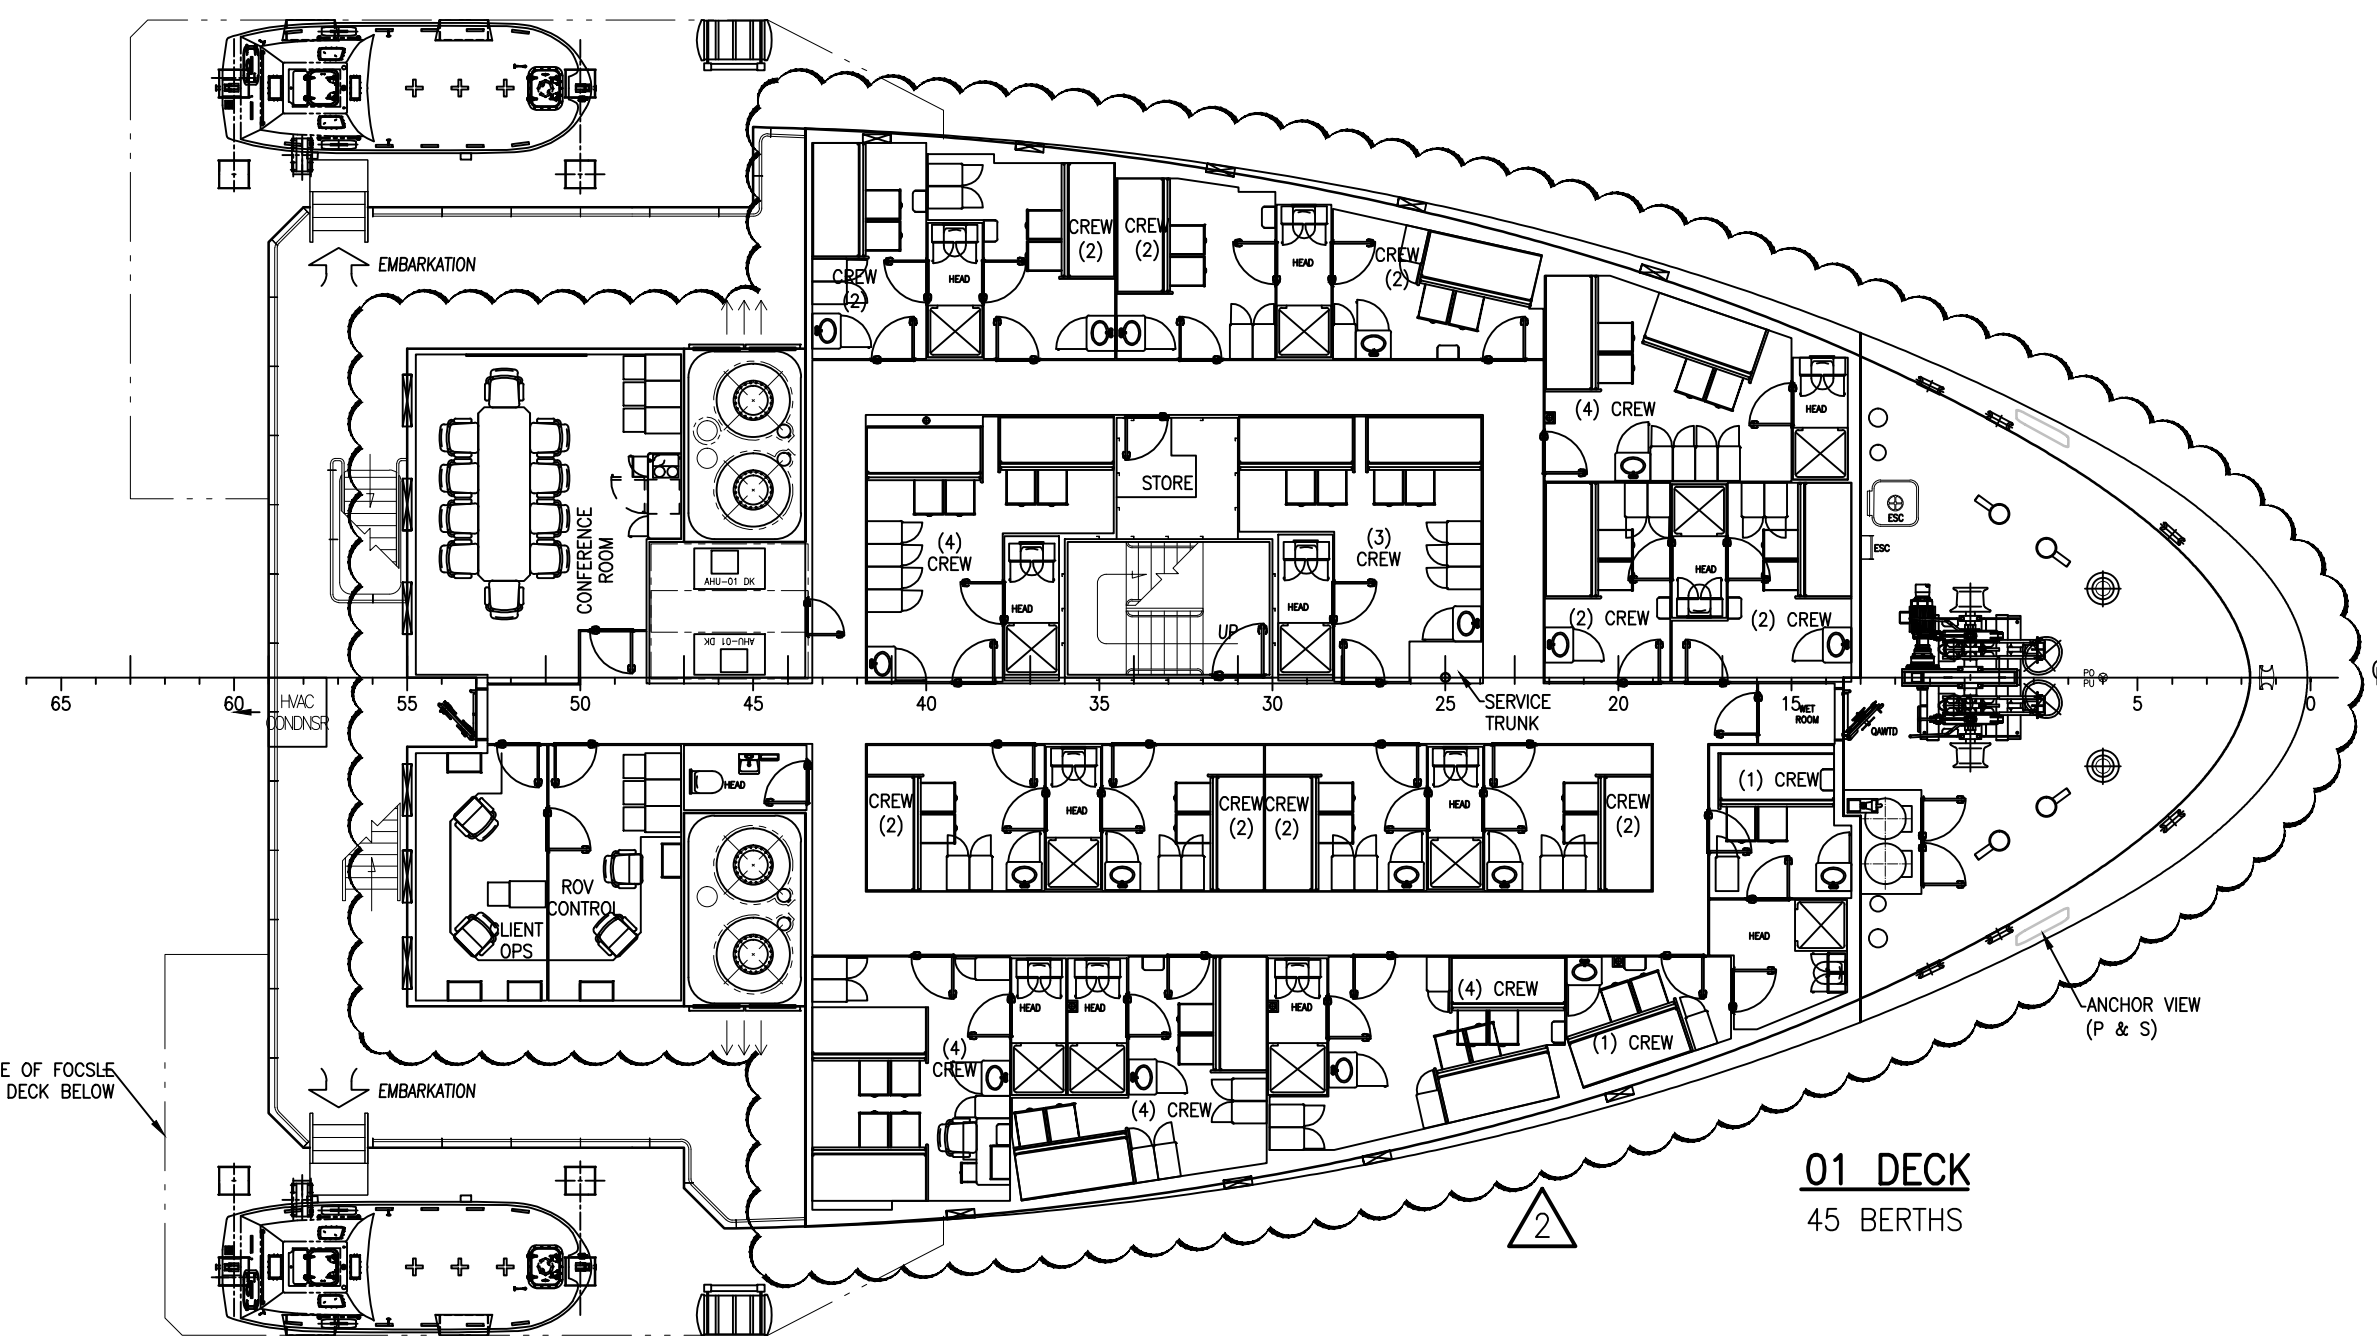

32

31

30

29

28

27

26

25

LEEVAC SHIPYARDS, LLC HULLS 369 & 370

stx Canada Marine
US MarineSTX Canada Marine Inc. Vancouver BC
STX US Marine Inc. Houston, TX
Tel: +1 604 216 3360 Tel: +1 713 981 2012DRAWING CONFIDENTIALITY STATEMENT
The use of this plan and/or disclosure
of its contents, in any fashion, is whole or
in part and/or its reproduction without
the previous written permission of
LEEVAC DESIGN SERVICES LLC is strictly
prohibited.DRAWN BY: JRH
CHECKED BY: BSO
APPROVED BY: ---LEEVAC
DESIGN SERVICES LLC
P.O. BOX 1180 JENNINGS, LA 70546
PH: 337-824-2210 FAX: 337-824-2870OWNER: 302'-0" X 64'-0" X 26'-0" MPSV
FOR: HORNBECK OFFSHORE
TITLE: GENERAL ARRANGEMENT
REV: 2
DATE: 18 FEB 14
SHEET NO: 40F 5Plot Date Monday, February 03, 2015
by Stansbury, Matthew

40

39

38

37

36

35

34

33

D

D

C


C

B


B

A


A

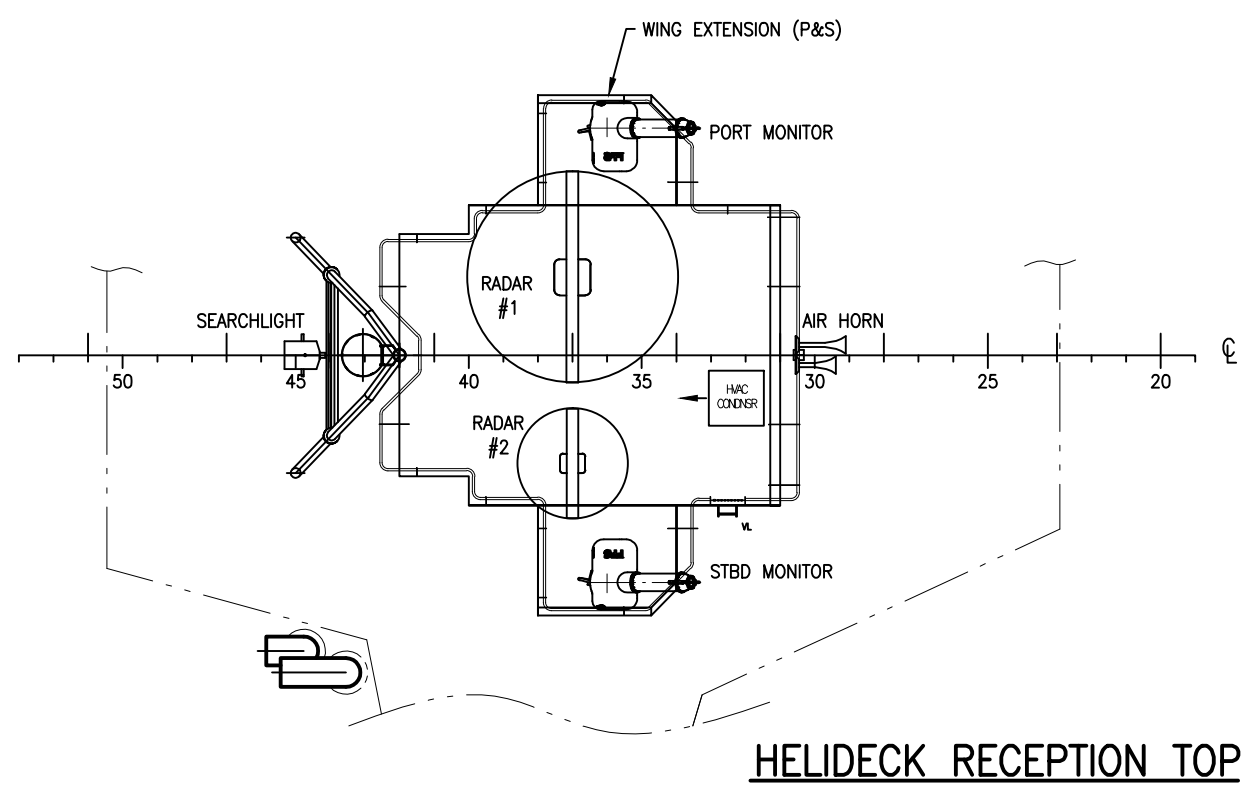


HELIDECK RECEPTION TOP

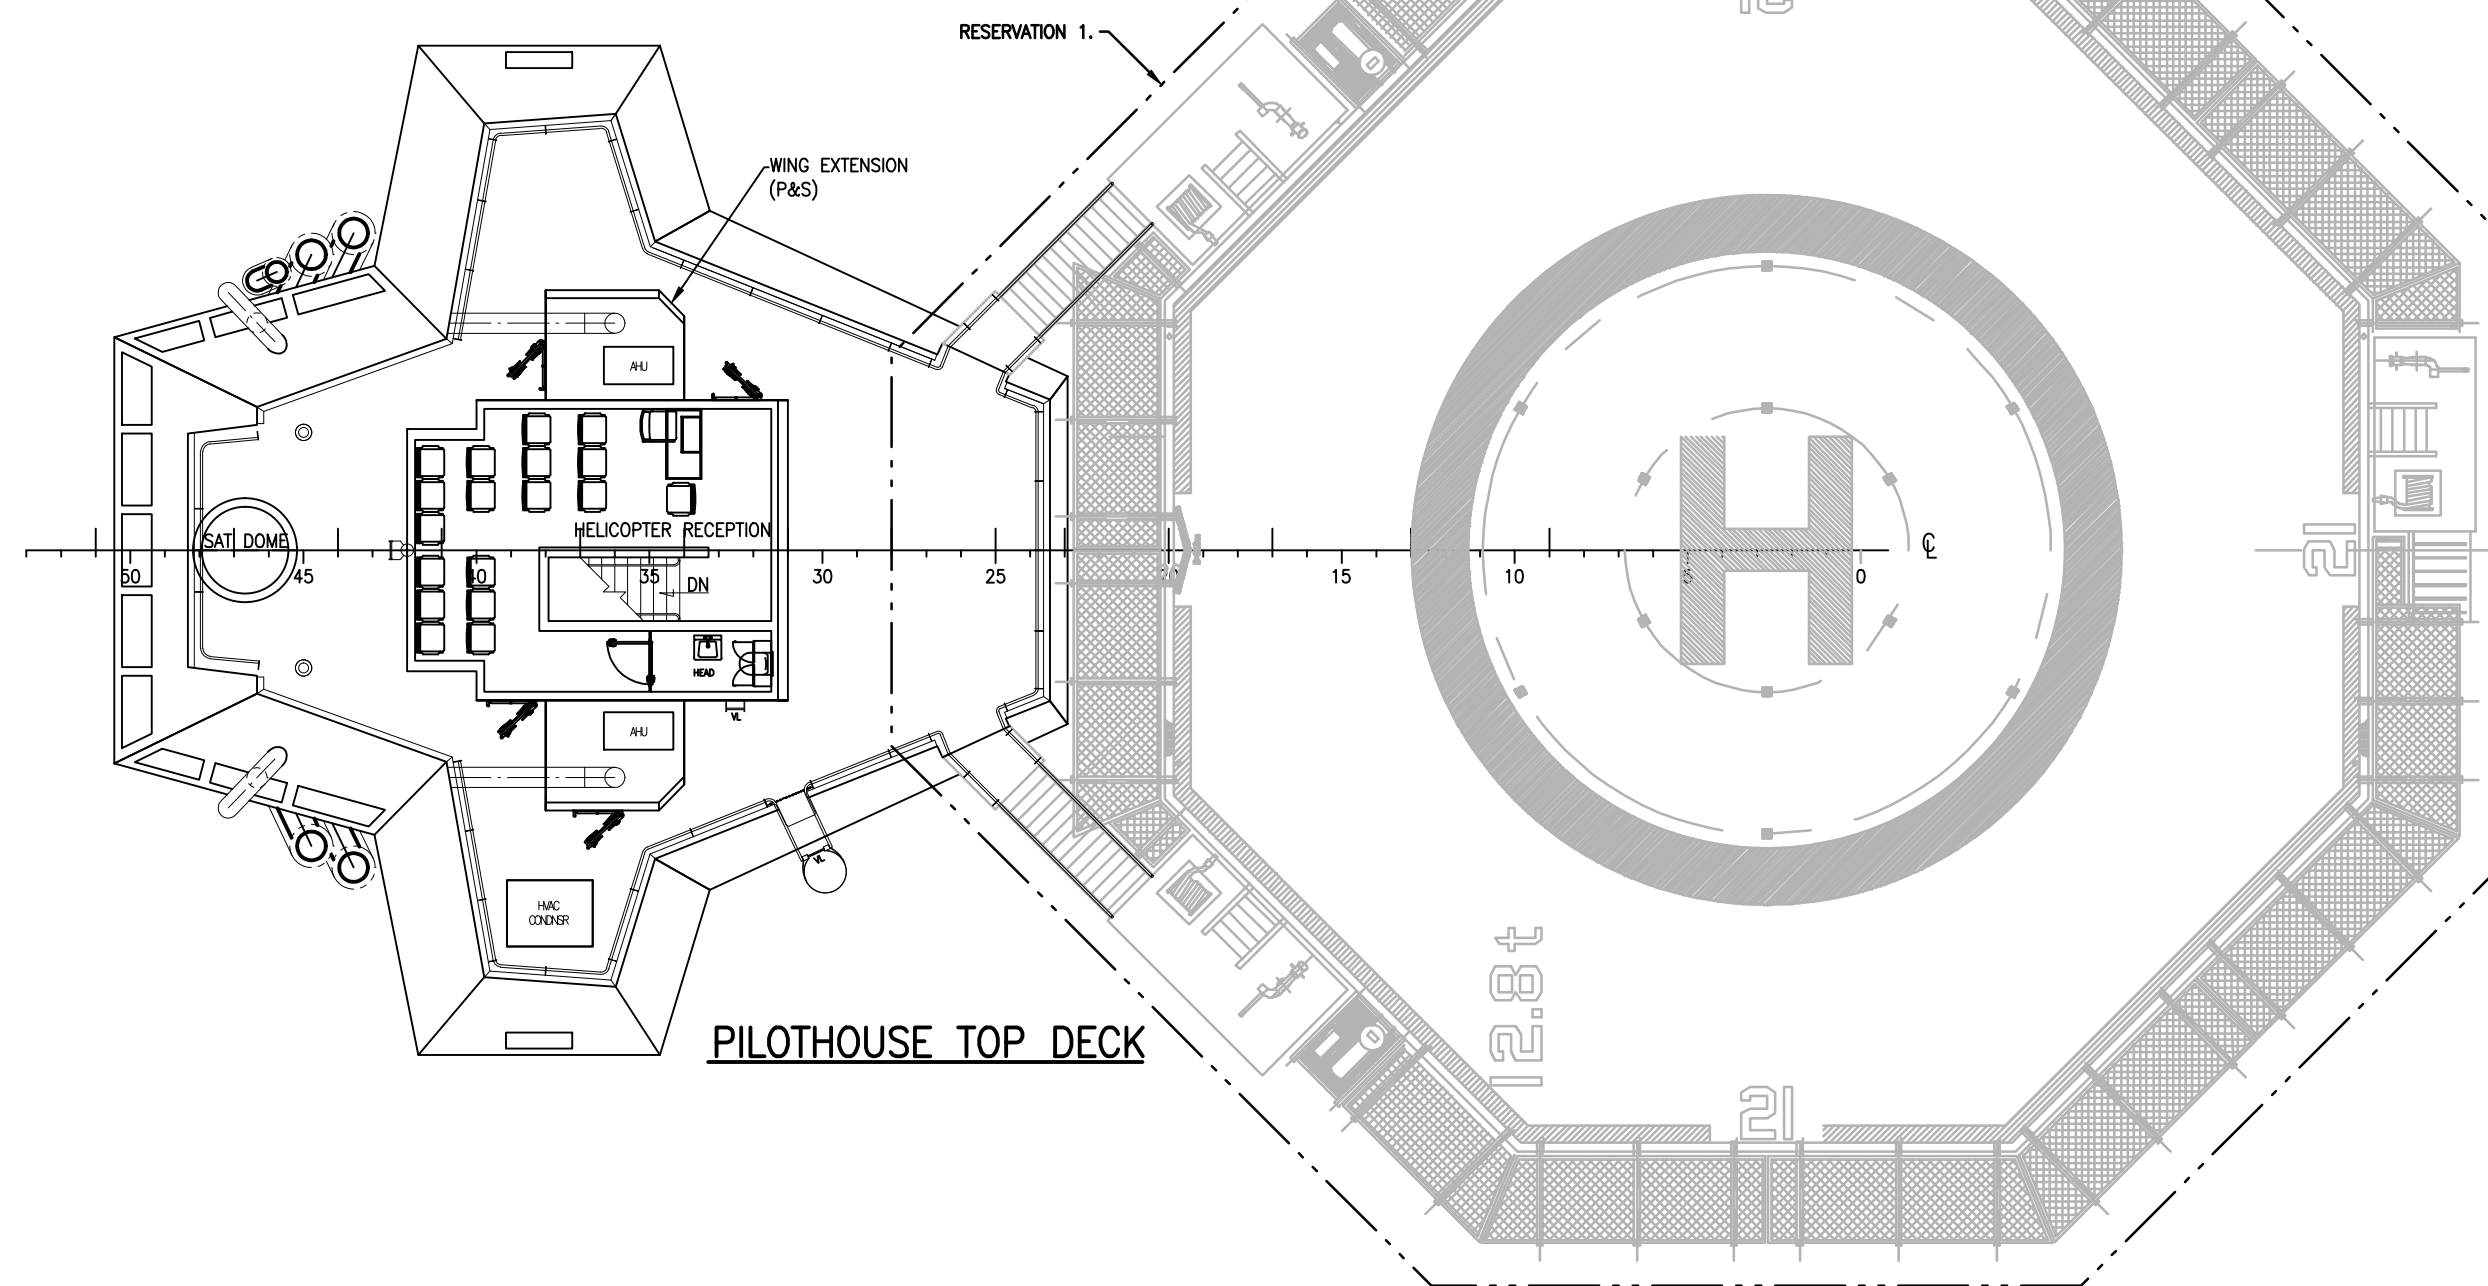

PILOTHOUSE TOP DECK

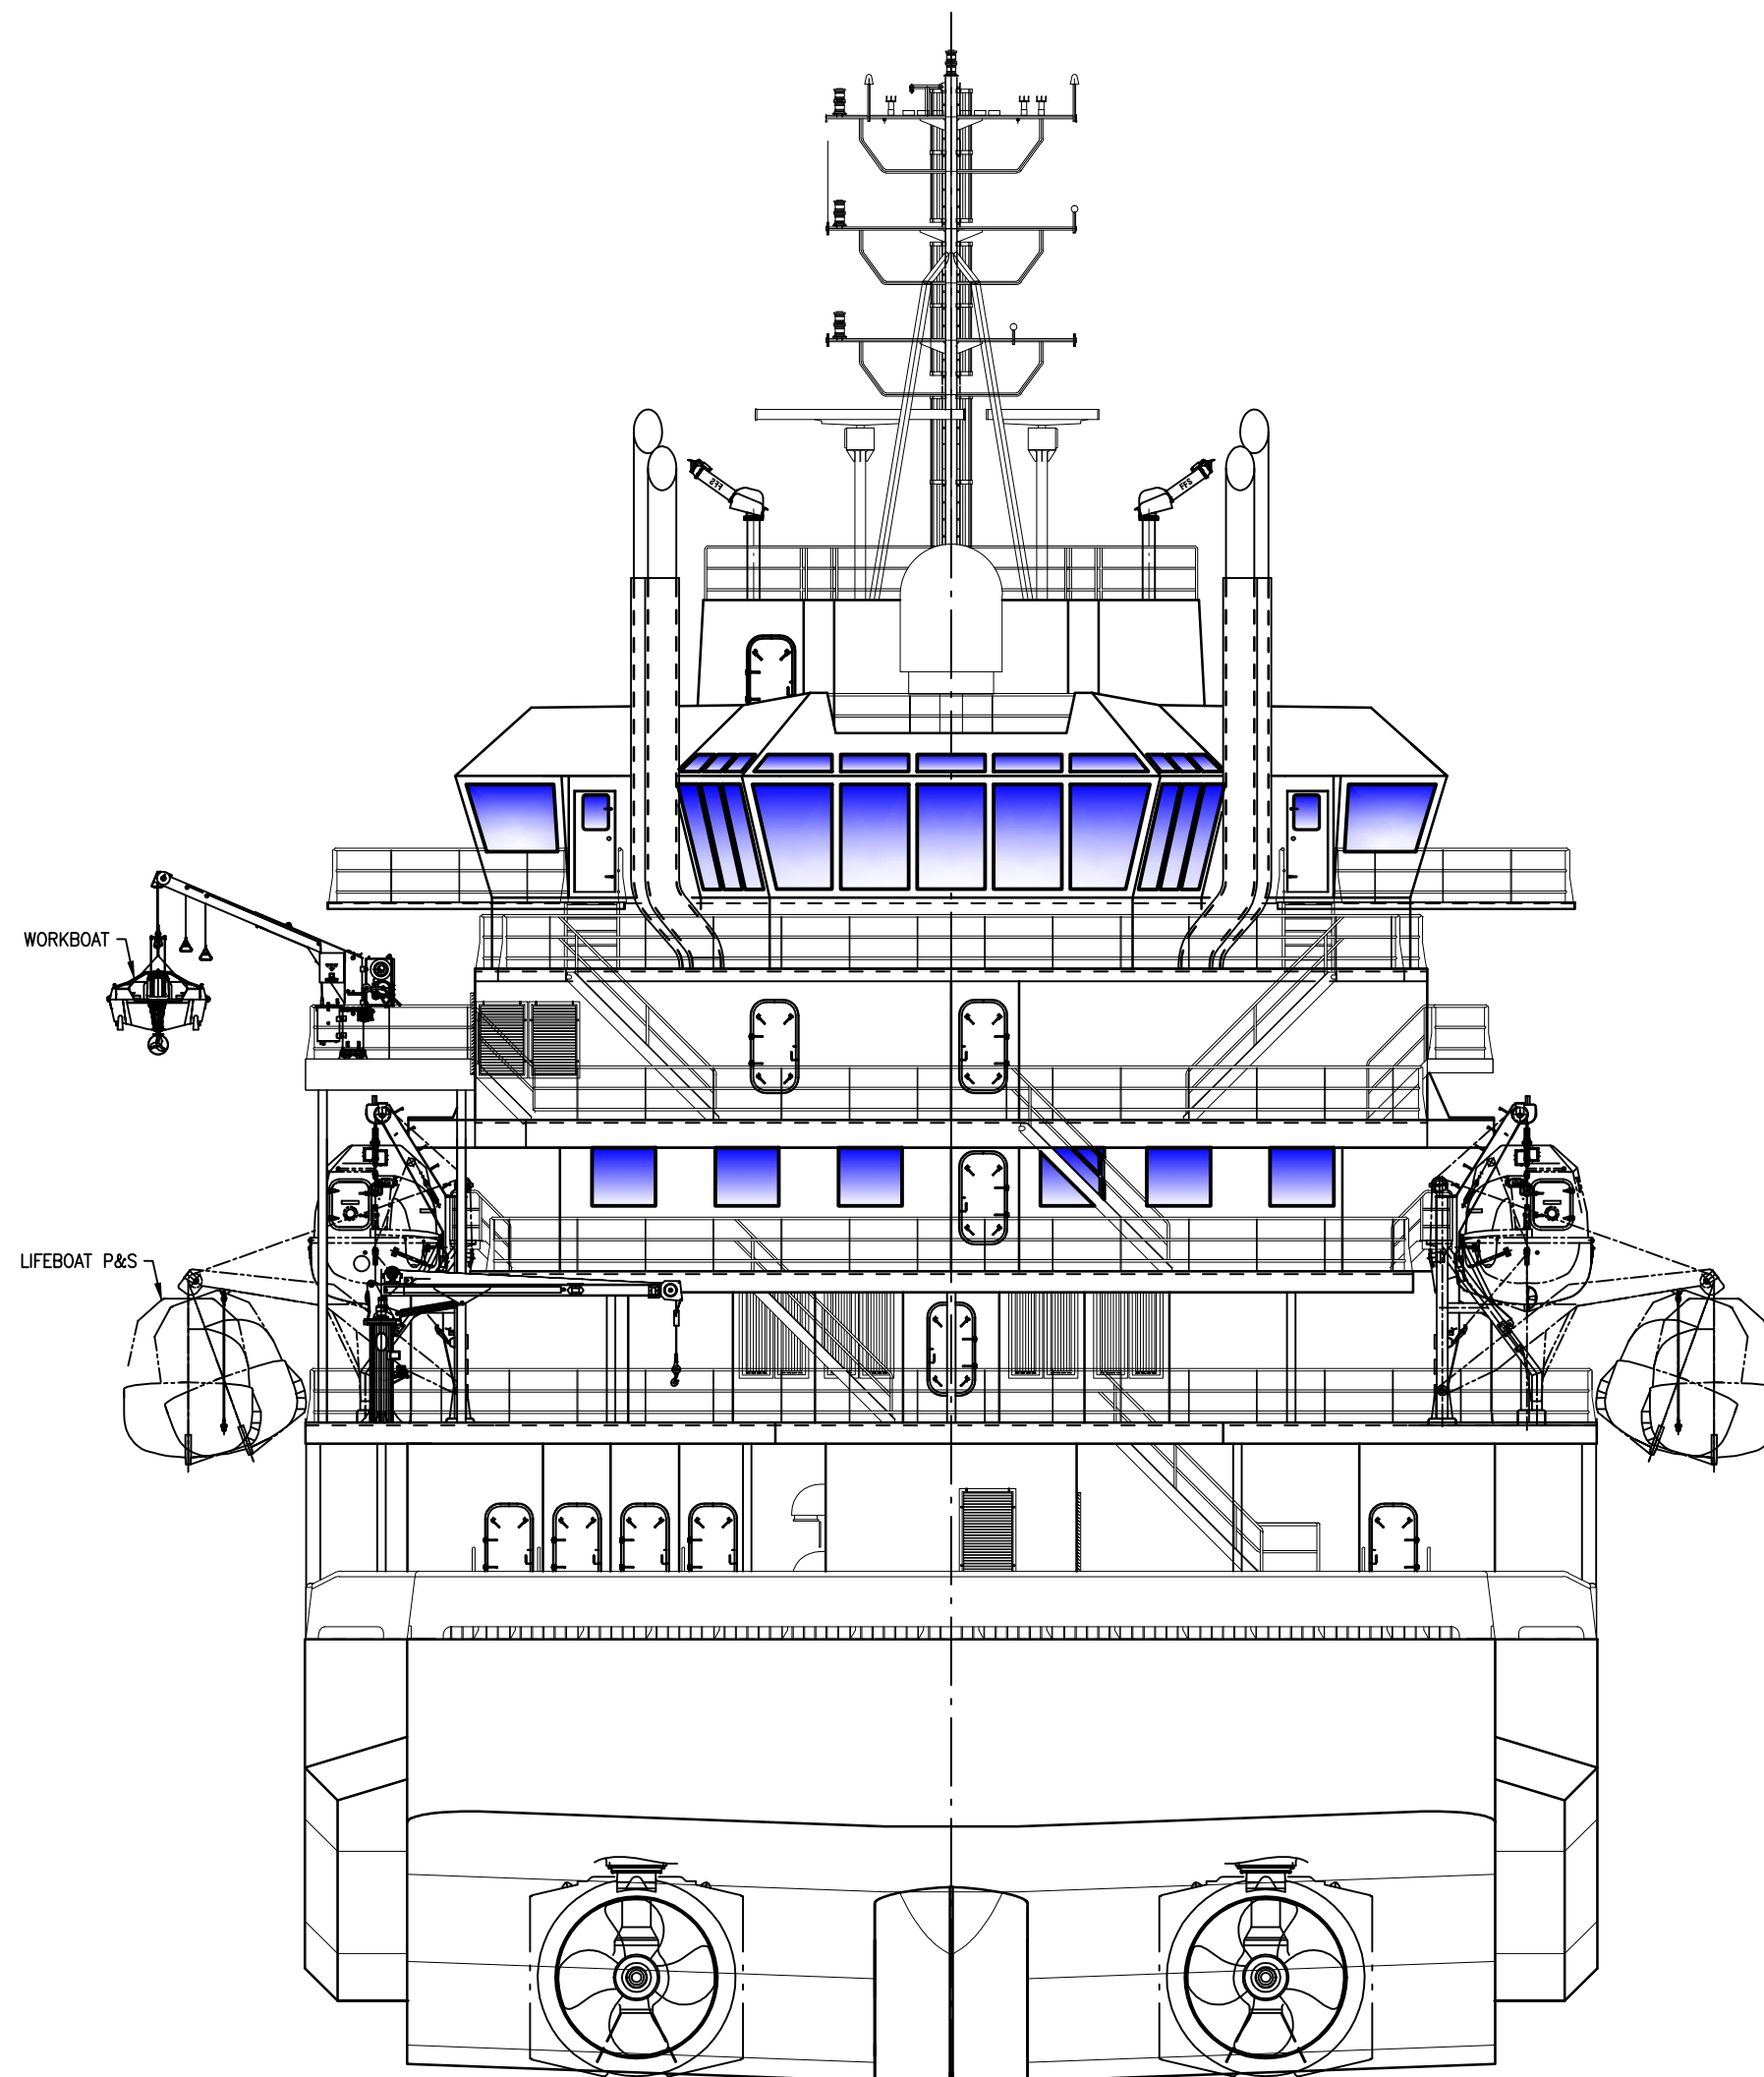

STERN
LOOKING FWD
DECK CRANE OMITTED FOR CLARITY

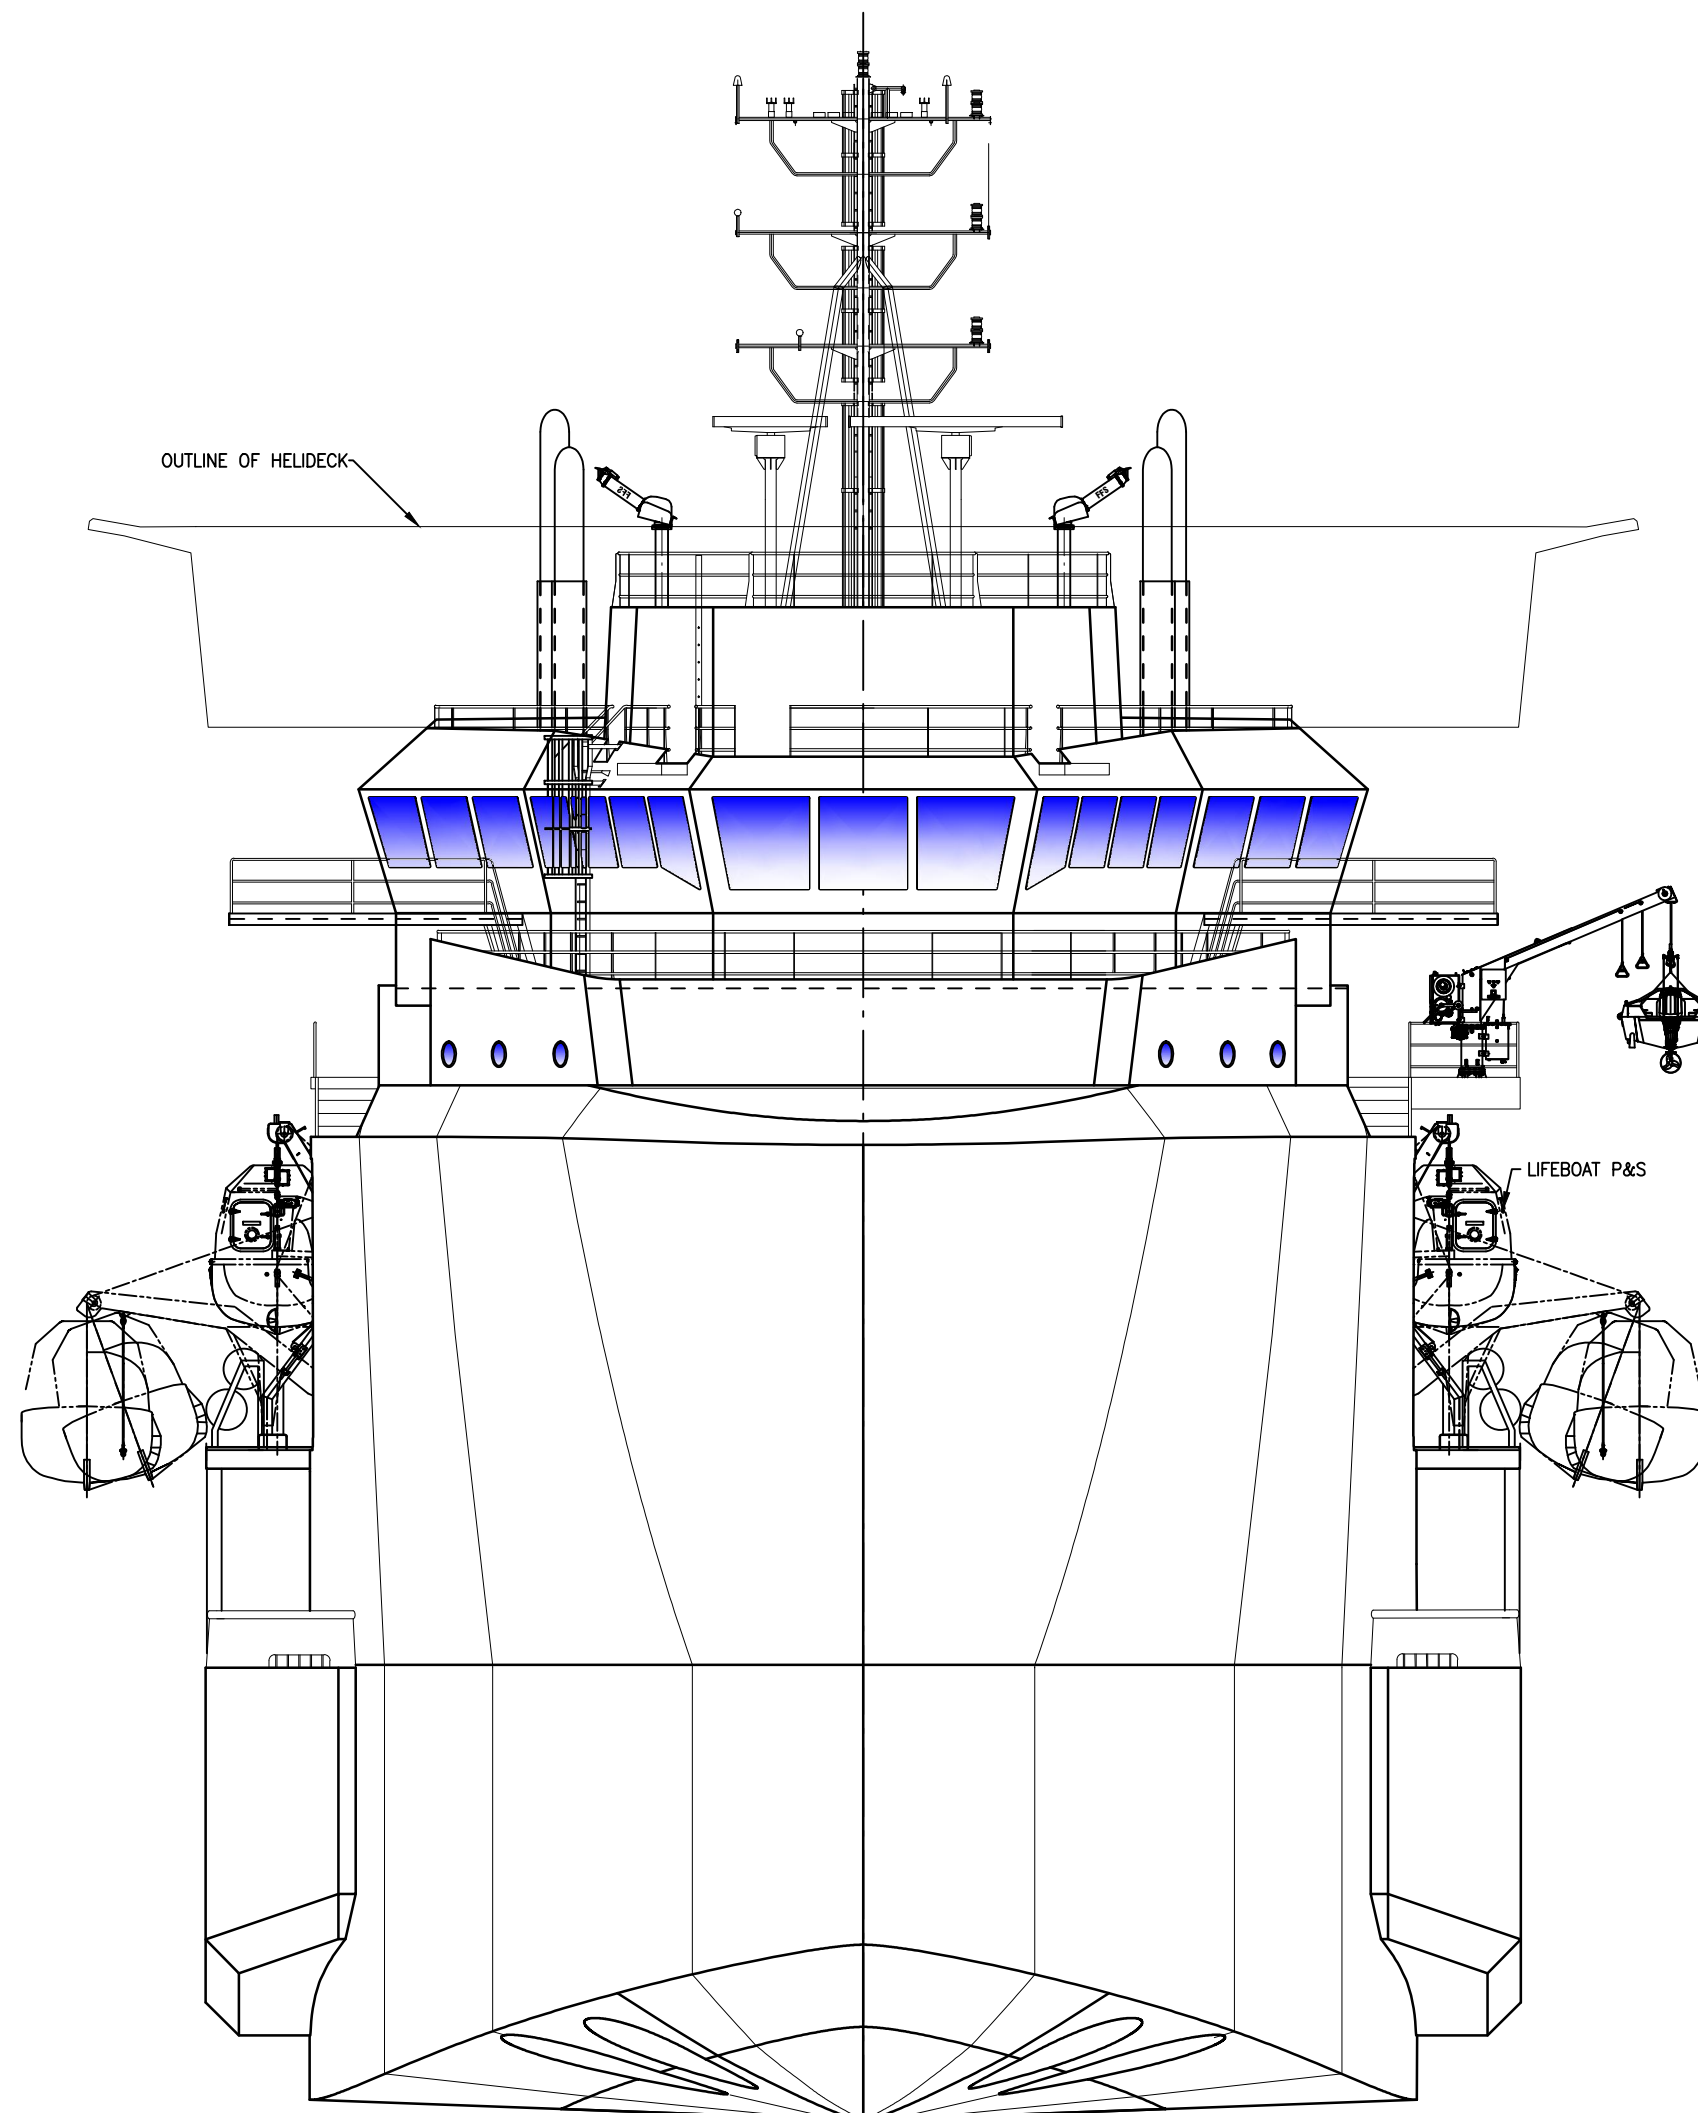

BOW
LOOKING AFT

HELIDECK RECEPTION TOP
87'-1 1/2" A/B

PILOTHOUSE TOP DECK
78'-3 1/4" A/B

BRIDGE DECK
69'-3 1/4" A/B

02 DECK
56'-4 1/2" A/B

01 DECK
47'-5 3/4" A/B

FOCSLE DECK
38'-7" A/B

MAIN DECK
26'-0" A/B

HELIDECK RECEPTION TOP
87'-1 1/2" A/B

PILOTHOUSE TOP DECK
78'-3 1/4" A/B

BRIDGE DECK
69'-3 1/4" A/B

02 DECK
56'-4 1/2" A/B

01 DECK
47'-5 3/4" A/B

FOCSLE DECK
38'-7" A/B

MAIN DECK
26'-0" A/B

stx Canada Marine
US Marine

STX Canada Marine Inc.
Vancouver BC
Tel: +1 604 216 3360

STX US Marine Inc.
Houston, TX
Tel: +1 713 981 2012

DRAWING CONFIDENTIALITY STATEMENT
The use of this plan and/or disclosure of its contents, in any fashion, in whole or in part, and/or its reproduction without the previous written permission of LEEVAC DESIGN SERVICES LLC is strictly prohibited.

DRAWN BY: JRH
CHECKED BY: BSO
APPROVED BY: ---

LEE VAC
DESIGN SERVICES LLC

P.O. BOX 1180 JENNINGS, LA 70546
PH: 337-824-2210 FAX: 337-824-2870

LEE VAC SHIPYARDS, LLC HULLS 369 & 370

OWNER: 302'-0" X 64'-0" X 26'-0" MPSV
TITLE: HORNBECK OFFSHORE
GENERAL ARRANGEMENT

DATE: 18 FEB 14
SCALE: 3/32"=1'-0"

REV: 2

40

39

38

37

36

35

34

33

Plot Date Monday, February 03, 2015
by Stansbury, Matthew