




REVISIONS		
REV	DESCRIPTION	DATE
1	ADDED PORT/STBD MOONPOOL	12/21/12

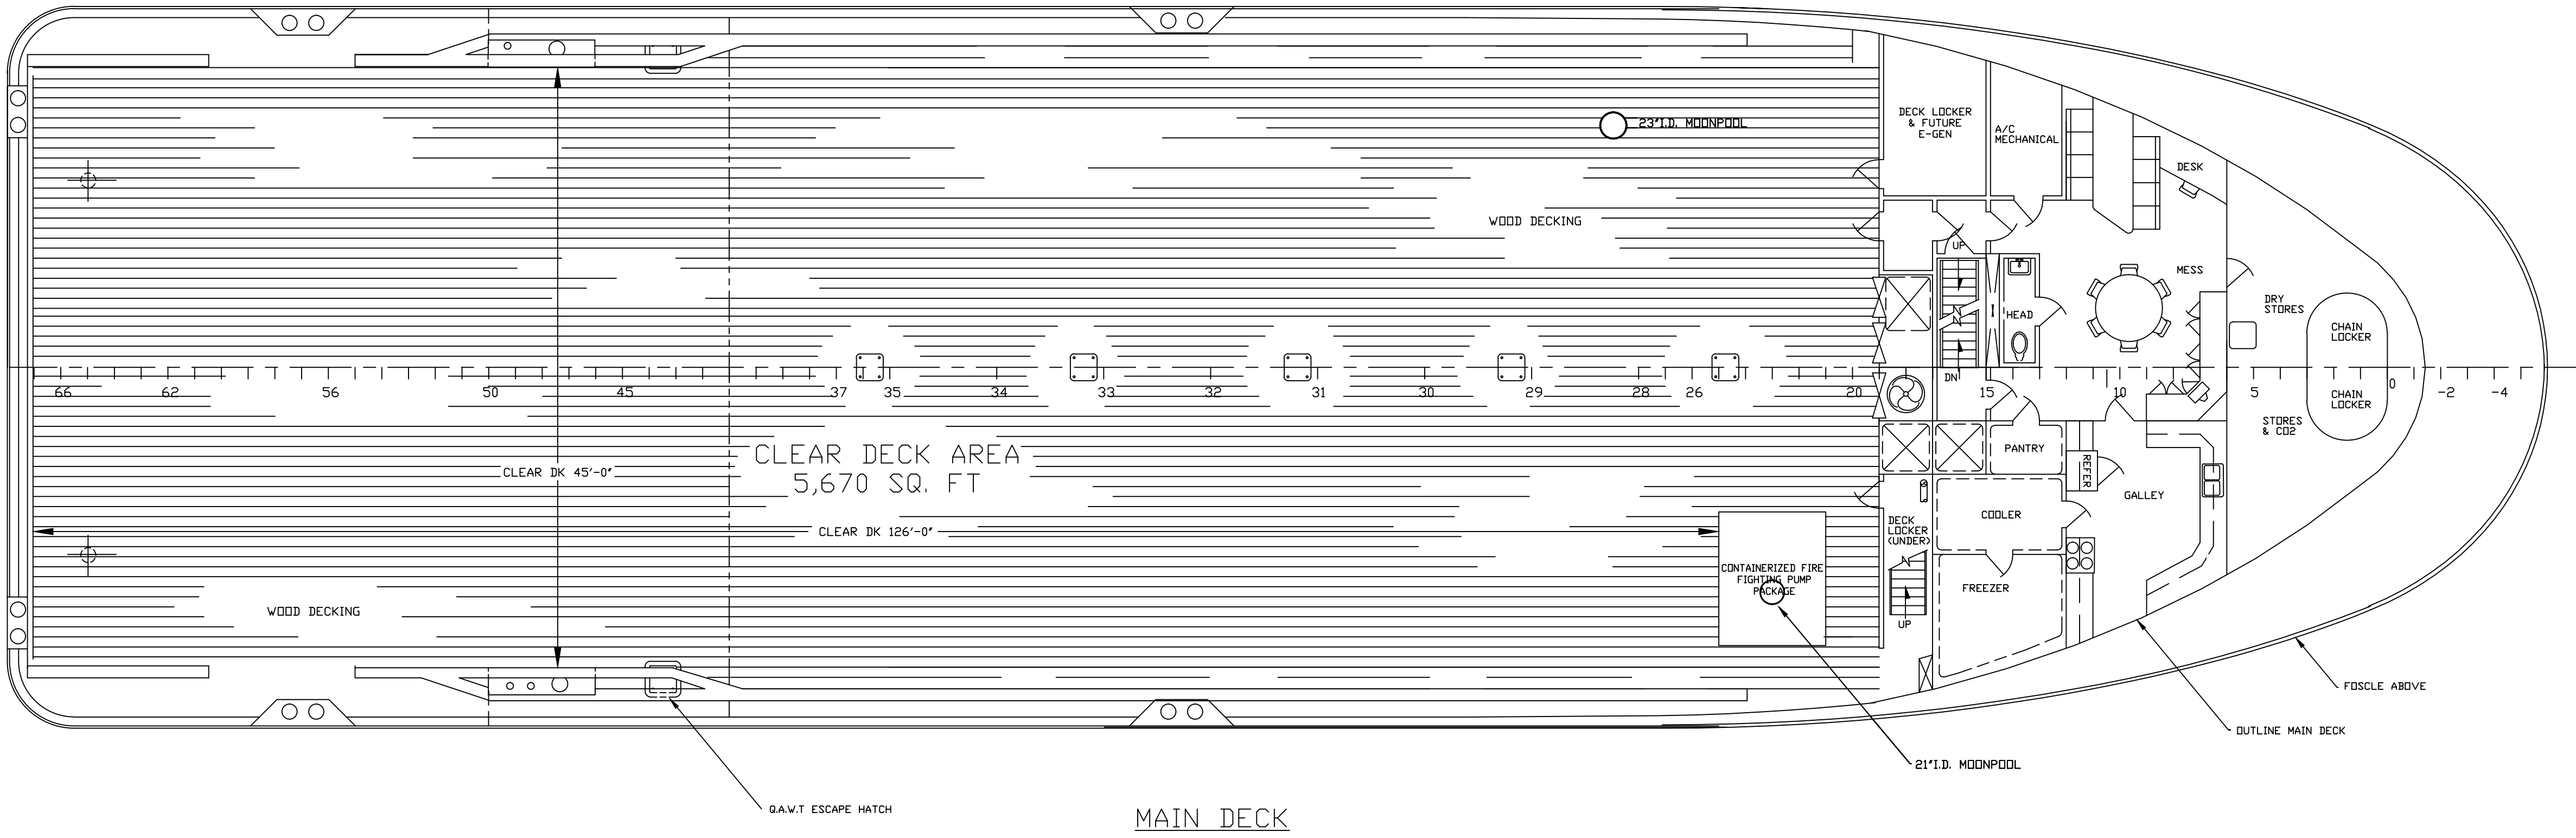


MAIN DECK

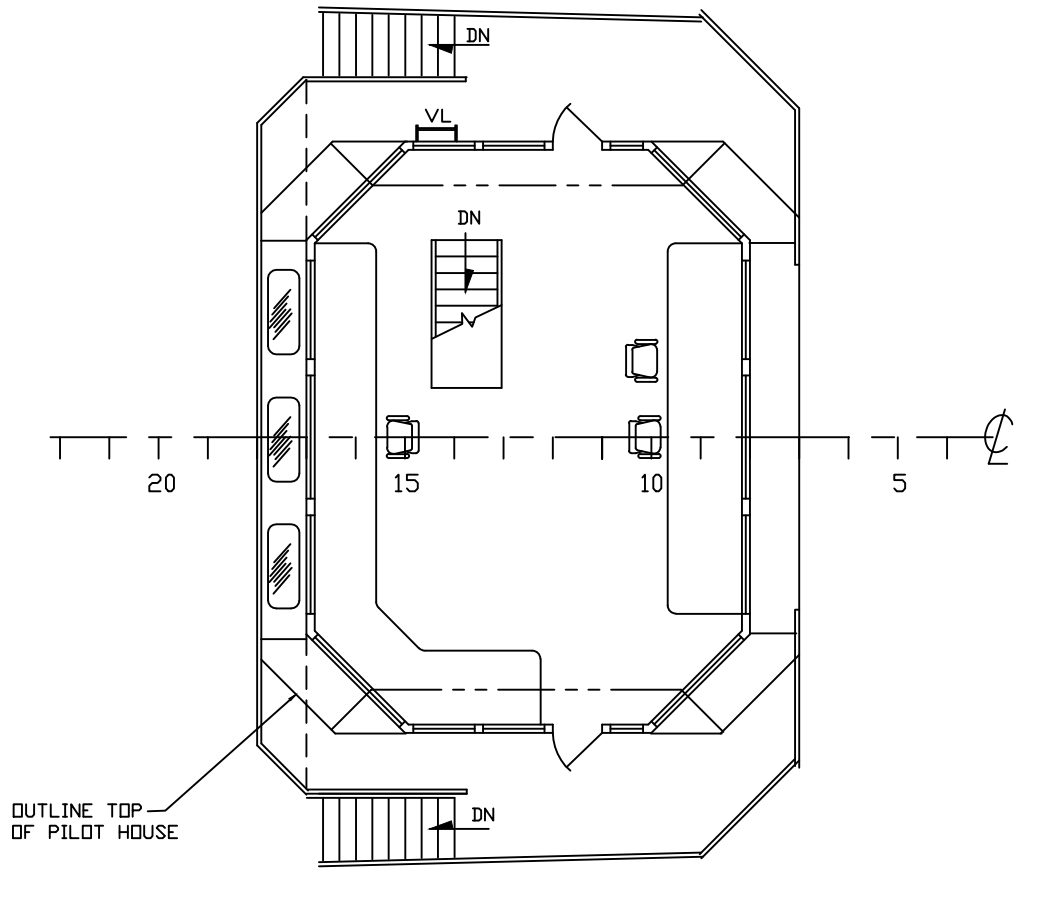



BRIDGE
44'-0" ABOVE BASELINE

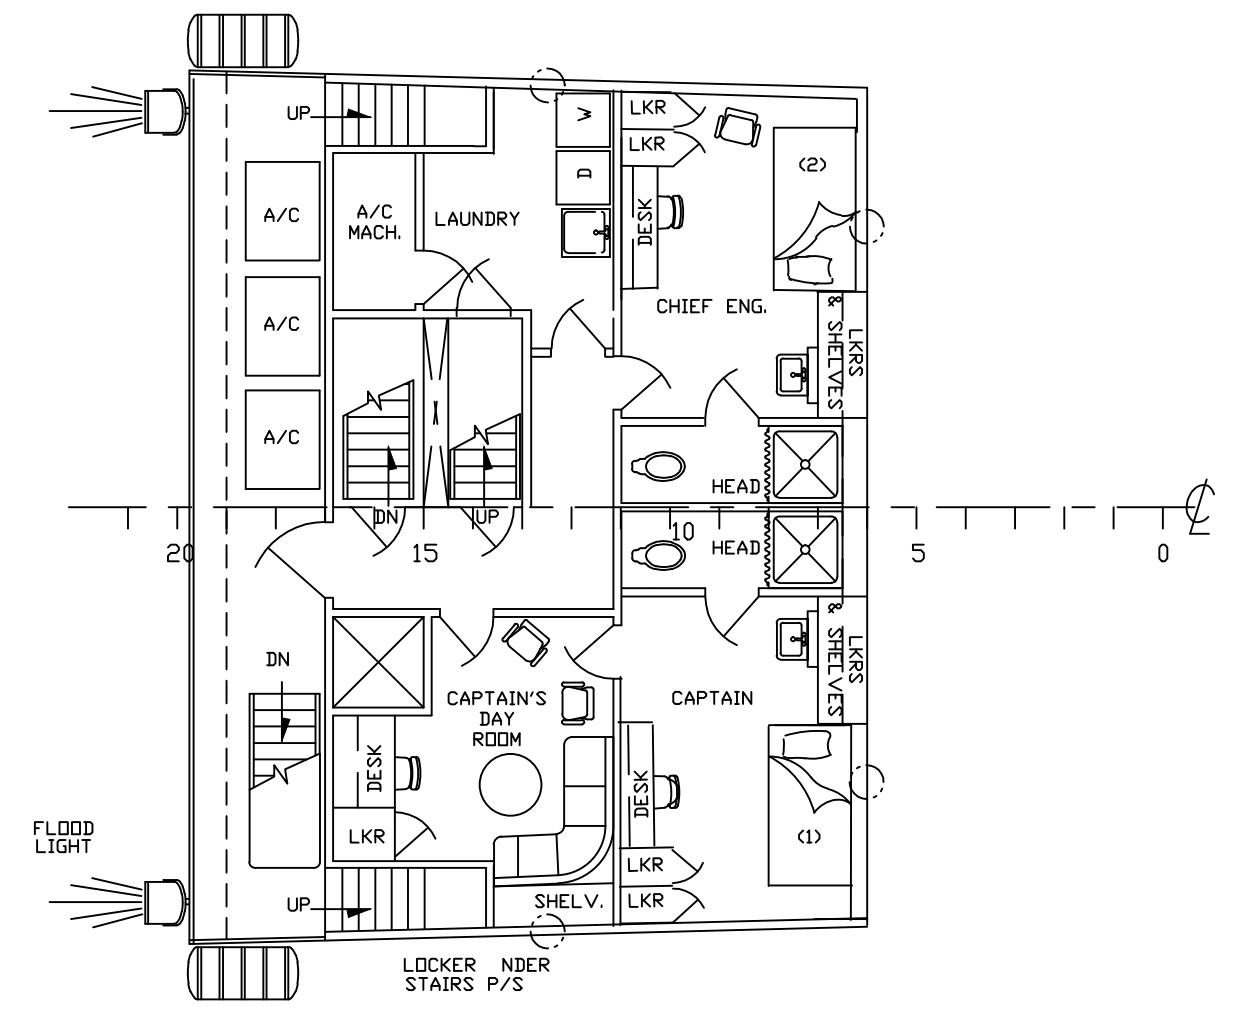

01 LEVEL
35'-0" ABOVE BASELINE

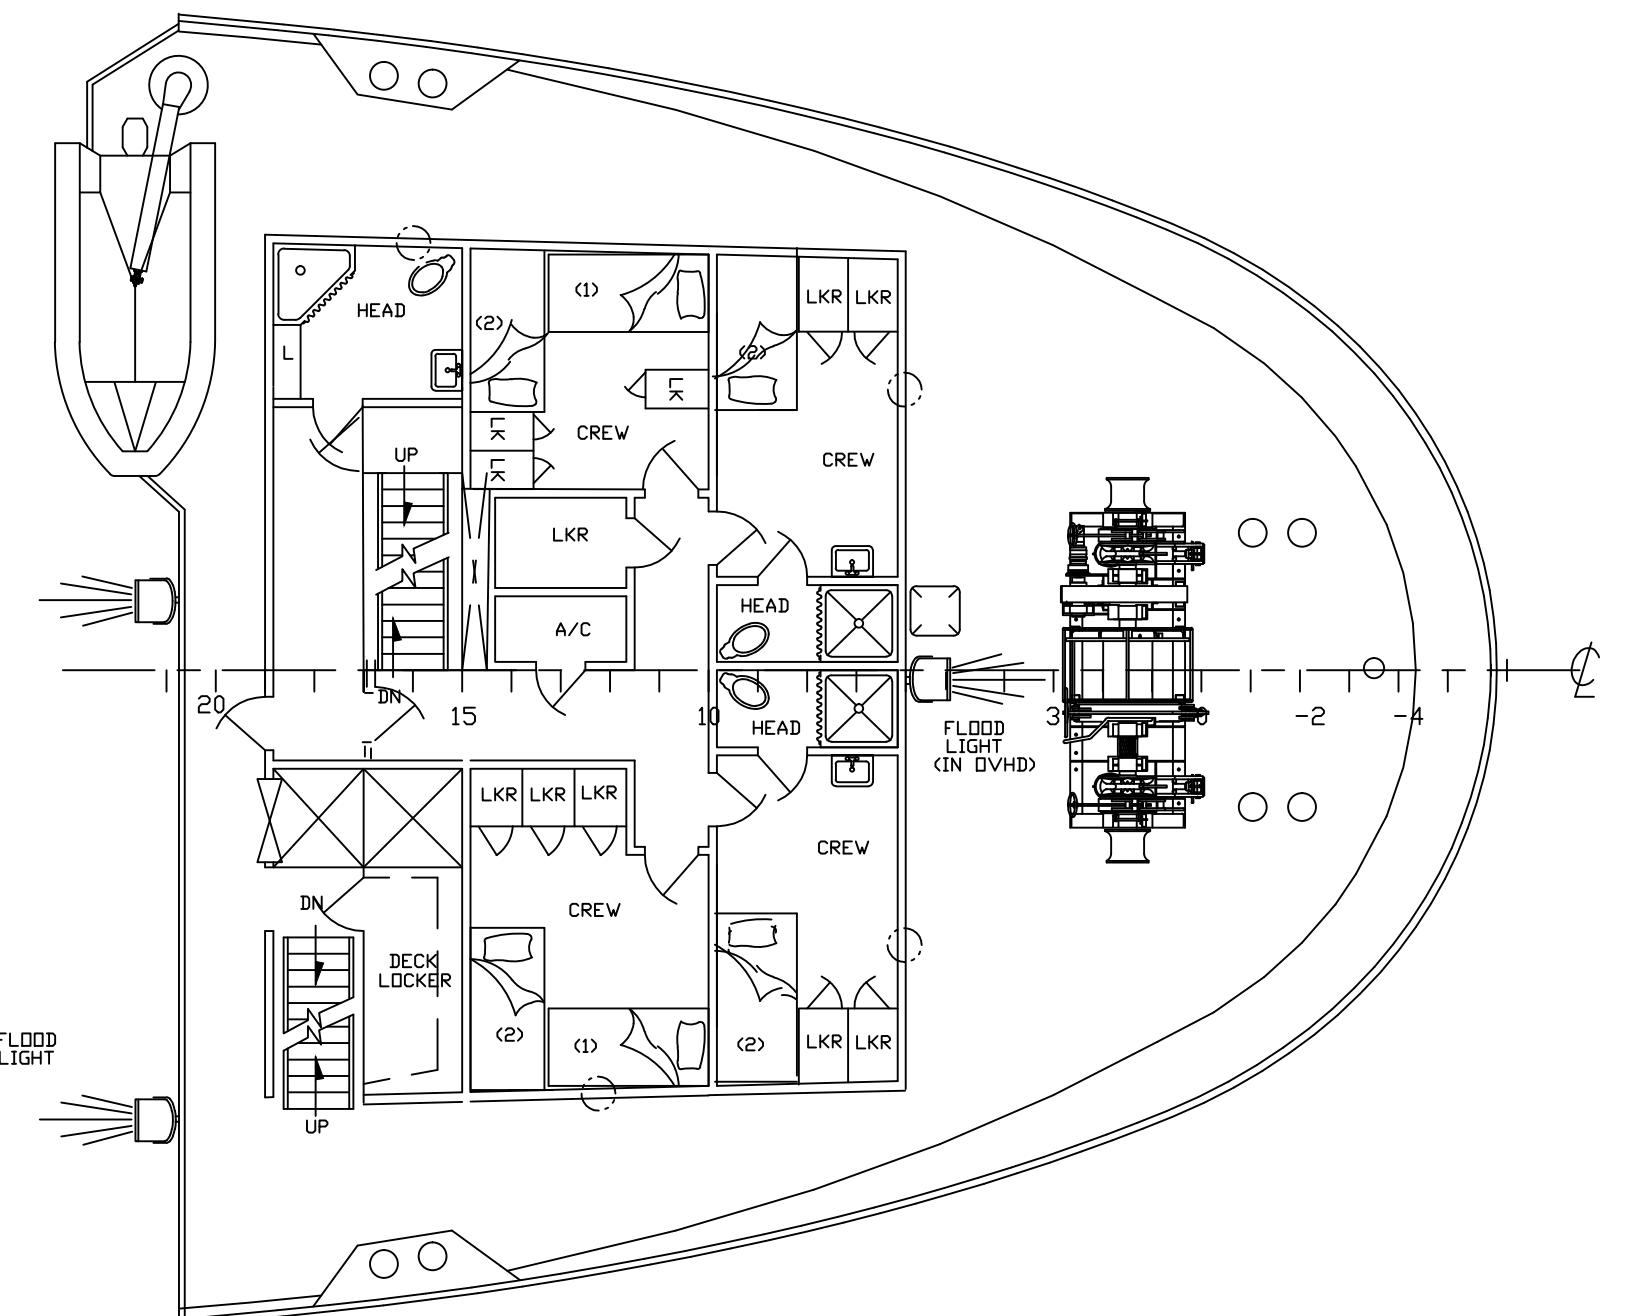


FOCSLE DECK
(26'-0" ABOVE BASELINE)

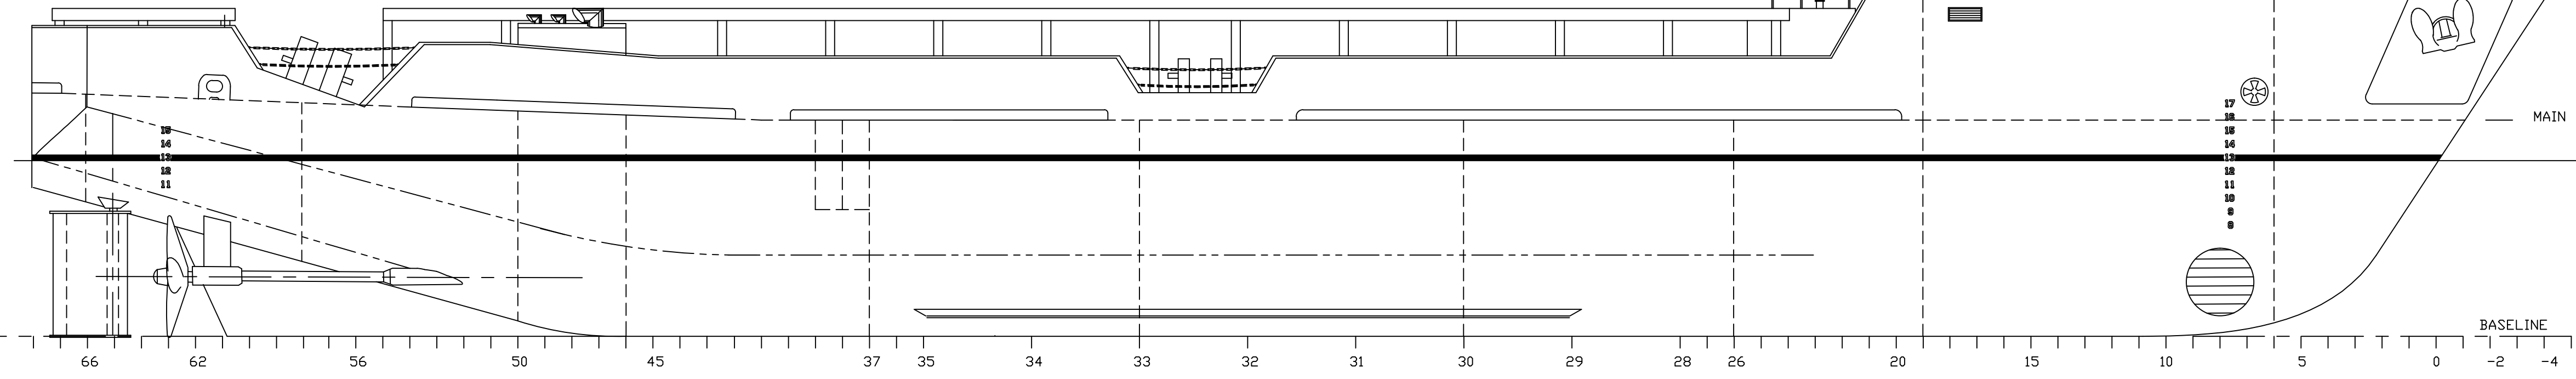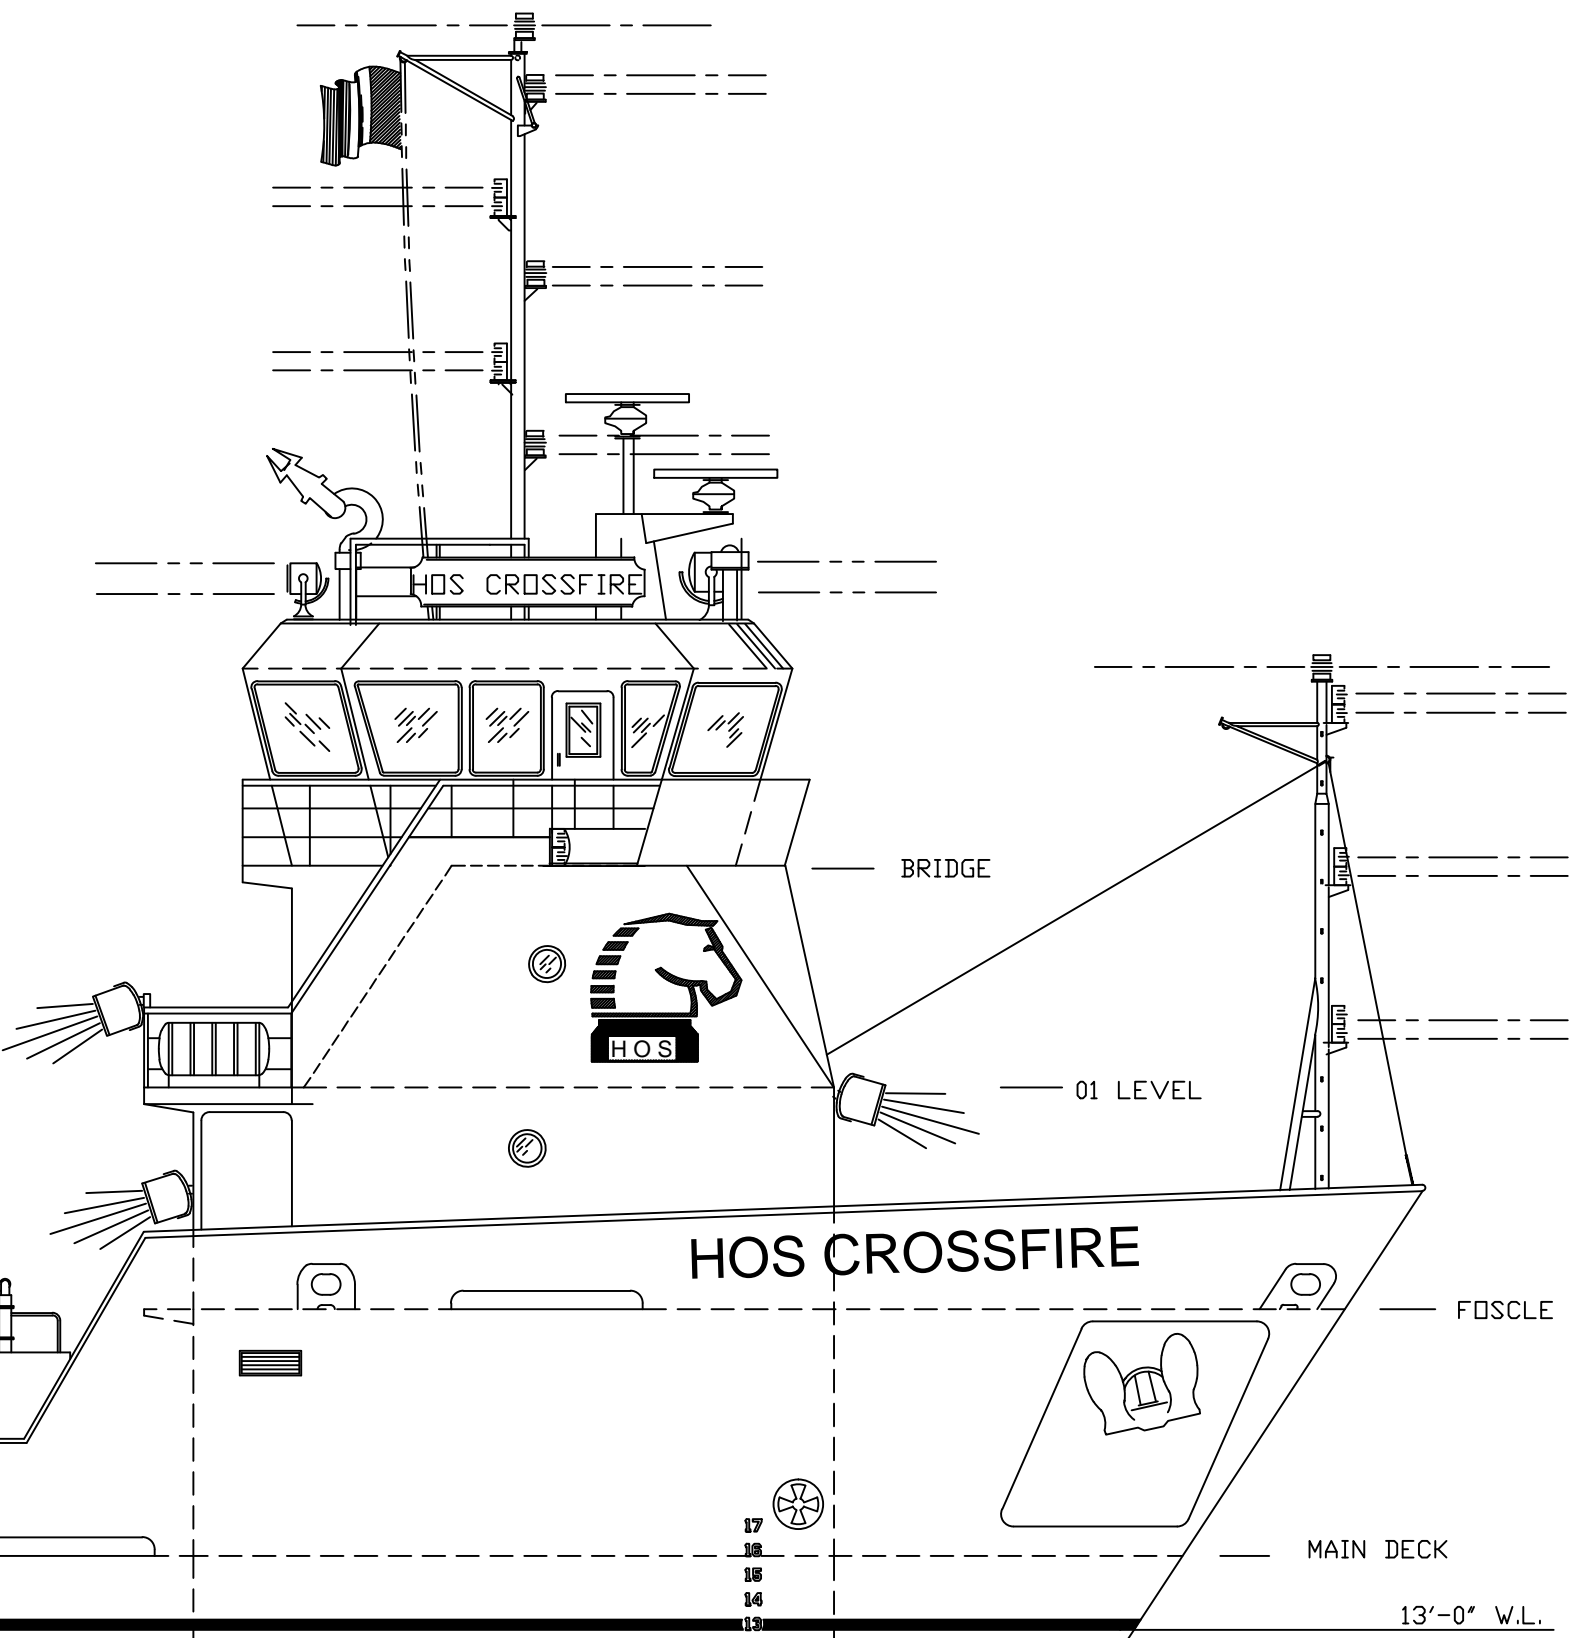

PROFILE

HOS CROSSFIRE
ATLANTIC MARINE INC HULL# 4236

 <p>THIS DRAWING, DESIGN CONCEPT AND SPECIFICATIONS ARE THE PROPERTY OF HORNBECK OFFSHORE SERVICES AND ARE FURNISHED ON A CONFIDENTIAL BASIS WITH AN EXPRESSED UNDERSTANDING THAT THEY WILL NOT BE COPIED IN ANY MANNER USED FOR MANUFACTURE, SOLD, TRANSFERRED, NOR USED TO THE DETRIMENT OF SAID FIRM WITHOUT WRITTEN PERMISSION.</p> <p>HORNBECK OFFSHORE SERVICES</p>				
DRAWN BY:	JONATHAN LEJEUNE	190'-0" X 54'-0" X 16'-0" OSV		
CHK'D BY:		PROFILE & ARRANGEMENTS		
APP'D. BY:		SCALE: 1/8" = 1'-0"	DOB: 10/8/98	REV. 1
PROJECT # 1076	DRAWING # 1.001	HULL (AMI 4236)	SHEET 1 OF 1	