


REVISIONS		
REV	DESCRIPTION	DATE
1	GENERAL REVISIONS	
2	GENERAL REVISIONS	
3	REMOVED ROV EQUIPMENT	6-6-12 WDT
4	REVISED FOR TAUT WIRE INSTALLATION	5-19-14 MS
5	ADDED ROV TO FOC'SLE DECK AND 8-MAN UNITS TO O1 DECK	8-20-15 MGS
6	REMOVED 8-MAN UNITS ON O1 DECK	11-3-15 MGS
7	INSTALLED ROV ON O1 DECK	3-24-16 MGS

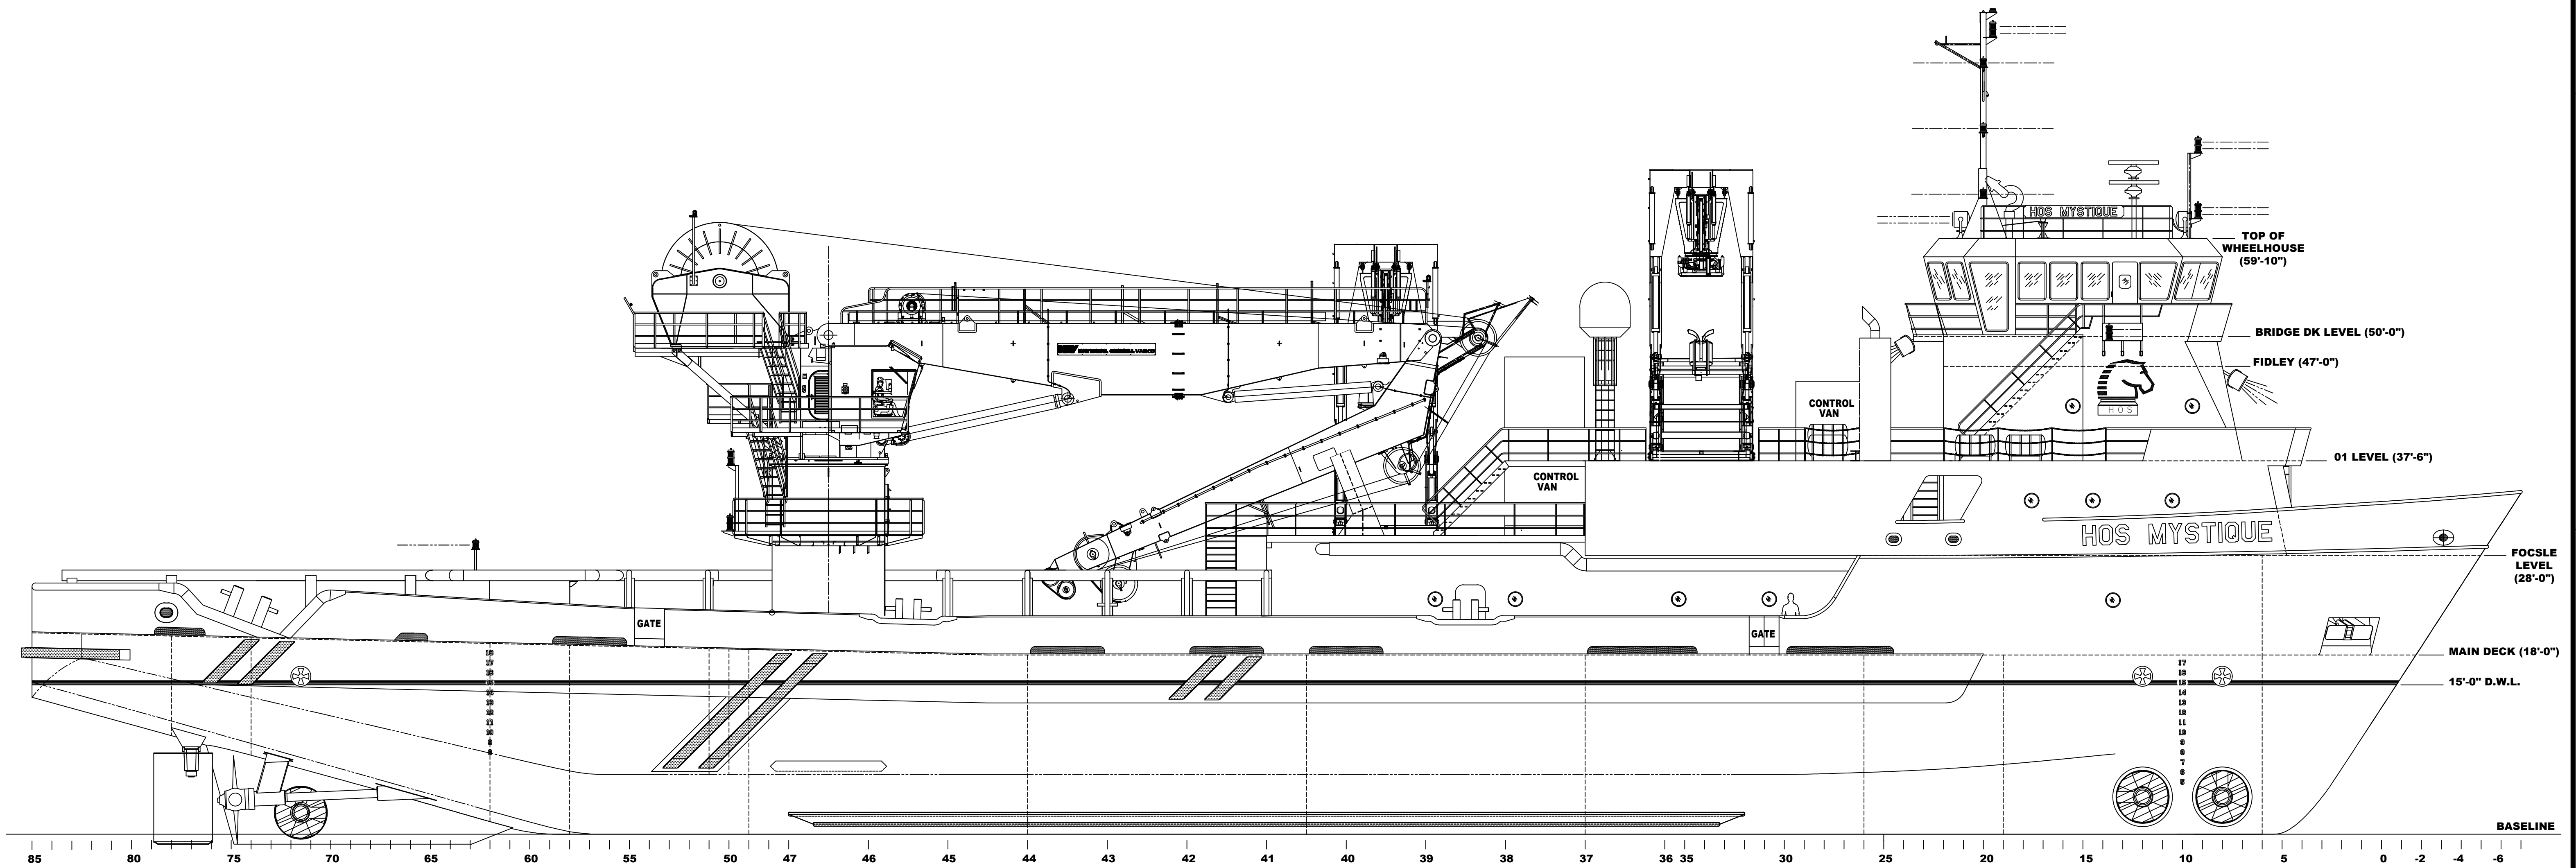

STBD SIDE PROFILE
SCALE: 1/8" = 1'-0"

HORNBECK OFFSHORE TRANSPORTATION

THIS DRAWING, DESIGN CONCEPT AND SPECIFICATIONS ARE THE PROPERTY OF HORNBECK OFFSHORE SERVICES AND ARE FURNISHED ON A CONFIDENTIAL BASIS WITH AN EXPRESSED UNDERSTANDING THAT THEY WILL NOT BE COPIED IN ANY MANNER USED FOR MANUFACTURE, SOLD, TRANSFERRED, NOR USED TO THE DETRIMENT OF SAID FIRM WITHOUT WRITTEN PERMISSION. HOT ©

DRAWN BY:	250'-0" x 54'-0" x 19'-0" OSV		
WDT			
CH'KD. BY:	OUTBOARD PROFILE		
MS			
APP'D. BY:	SCALE: 1/8" = 1'-0"	DATE: 3-20-14	REV.
BK			7
TASK #	DRAWING # 1.001	HULL # 345	
6343		SHEET 1 OF 1	