



8 7 6 5 4 3 2 1


REVISIONS		
REV	DESCRIPTION	DATE

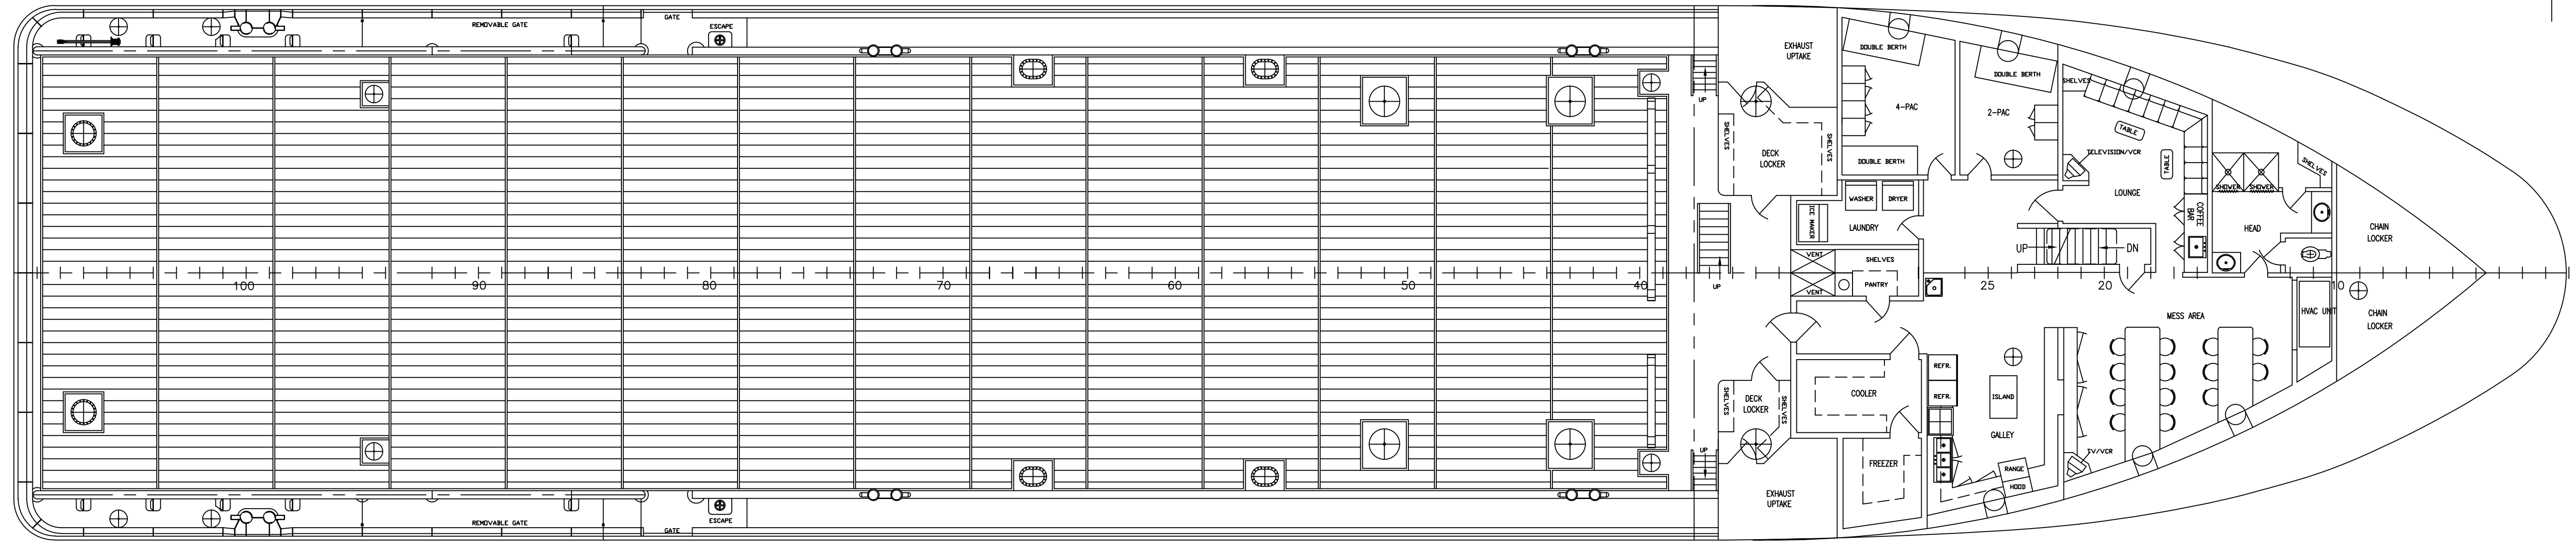



MAIN DECK
16'-0" ABOVE BASELINE

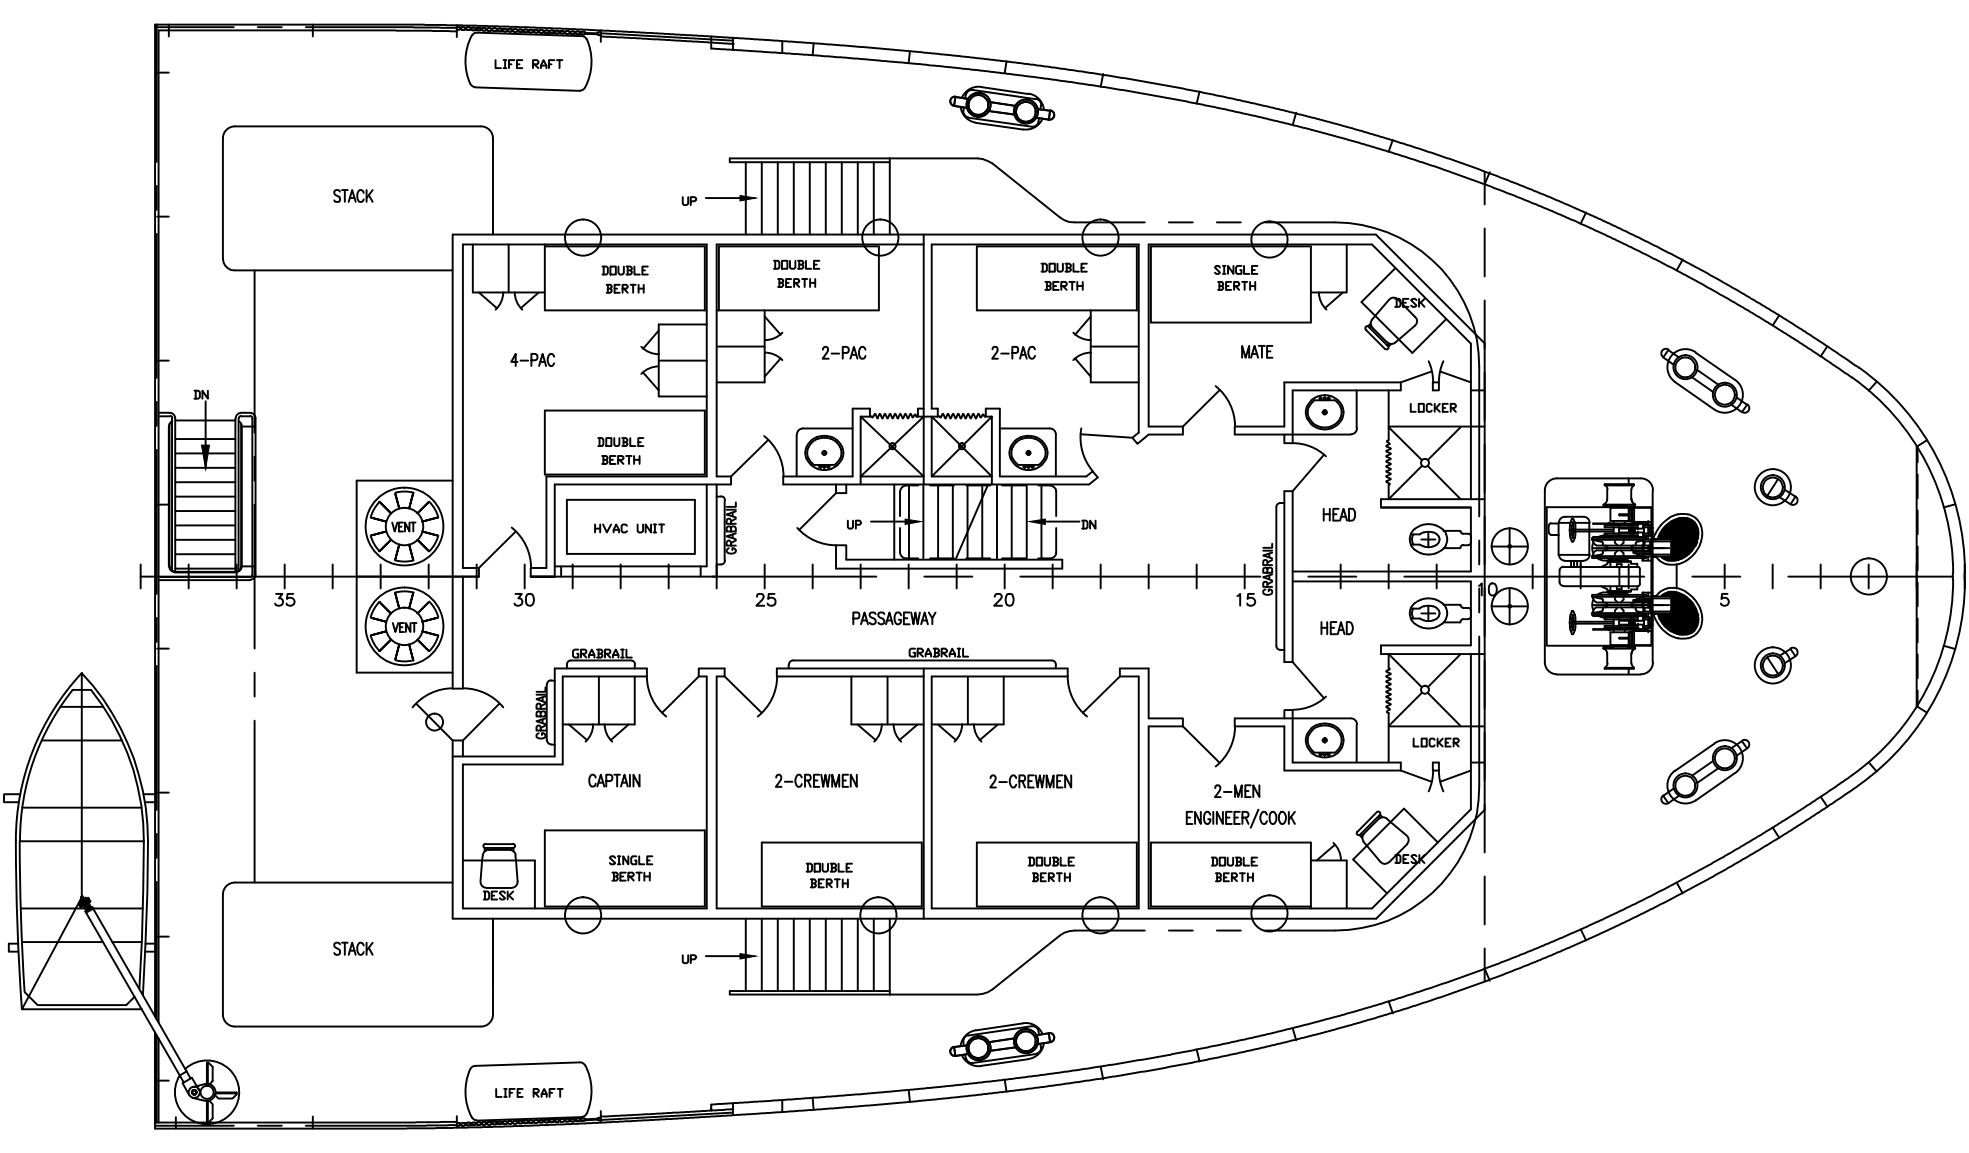

FDC'SLE DECK
27'-9" ABOVE BASELINE

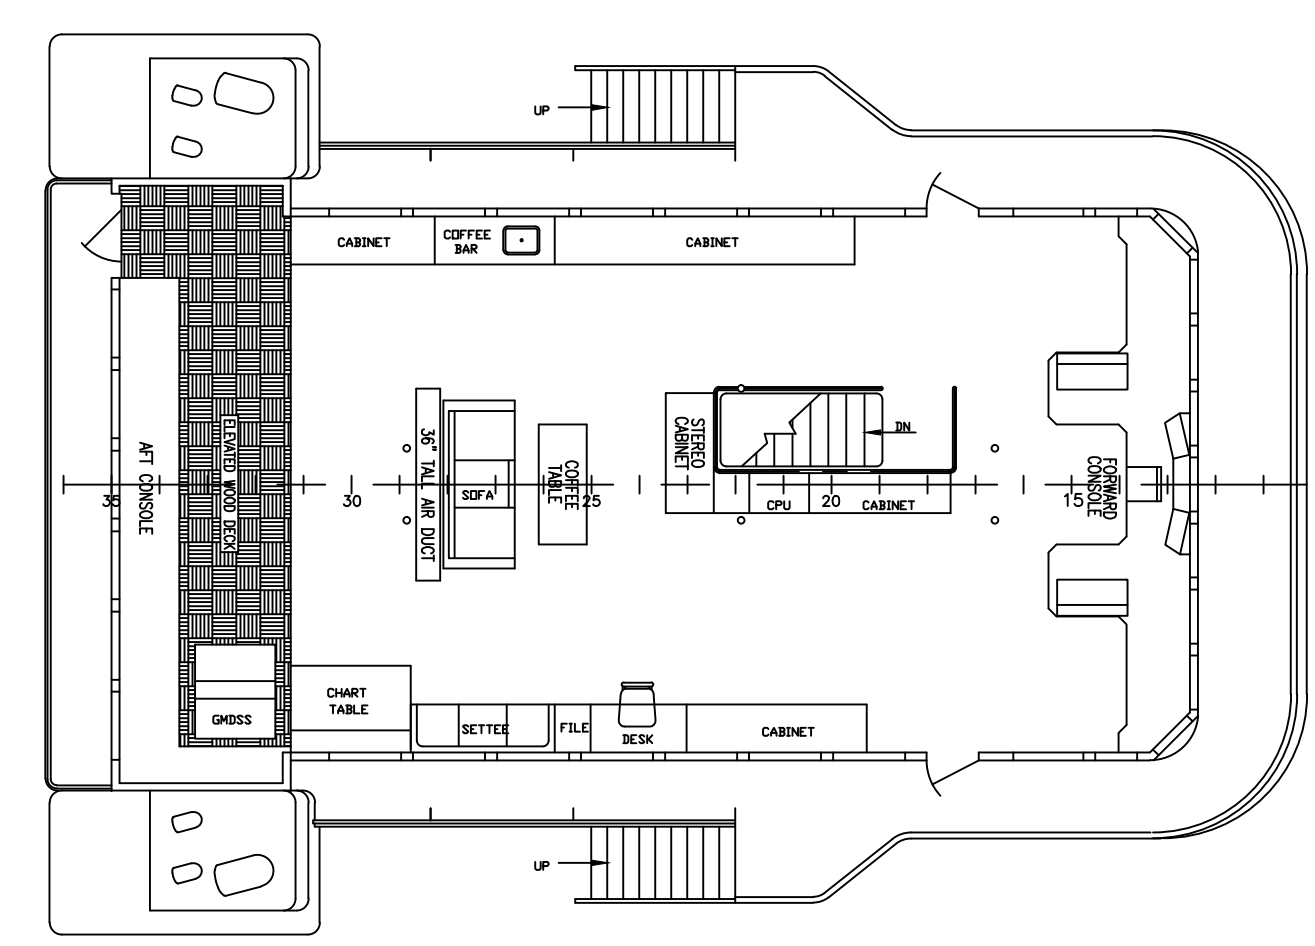

BRIDGE DK LEVEL
36'-6" ABOVE BASELINE

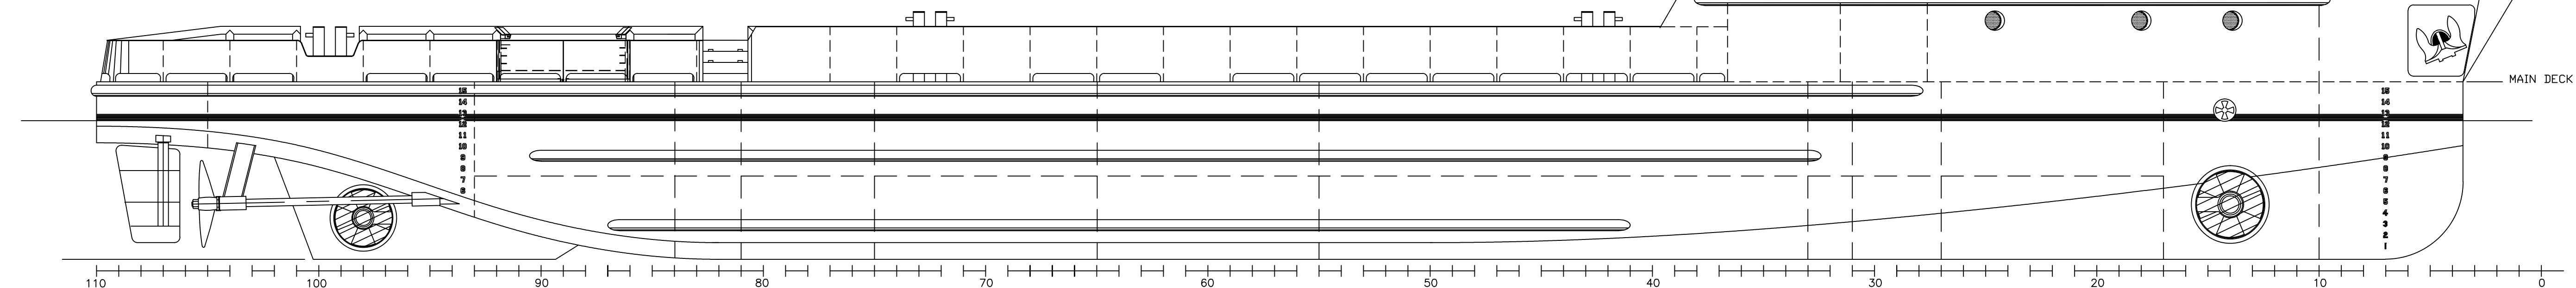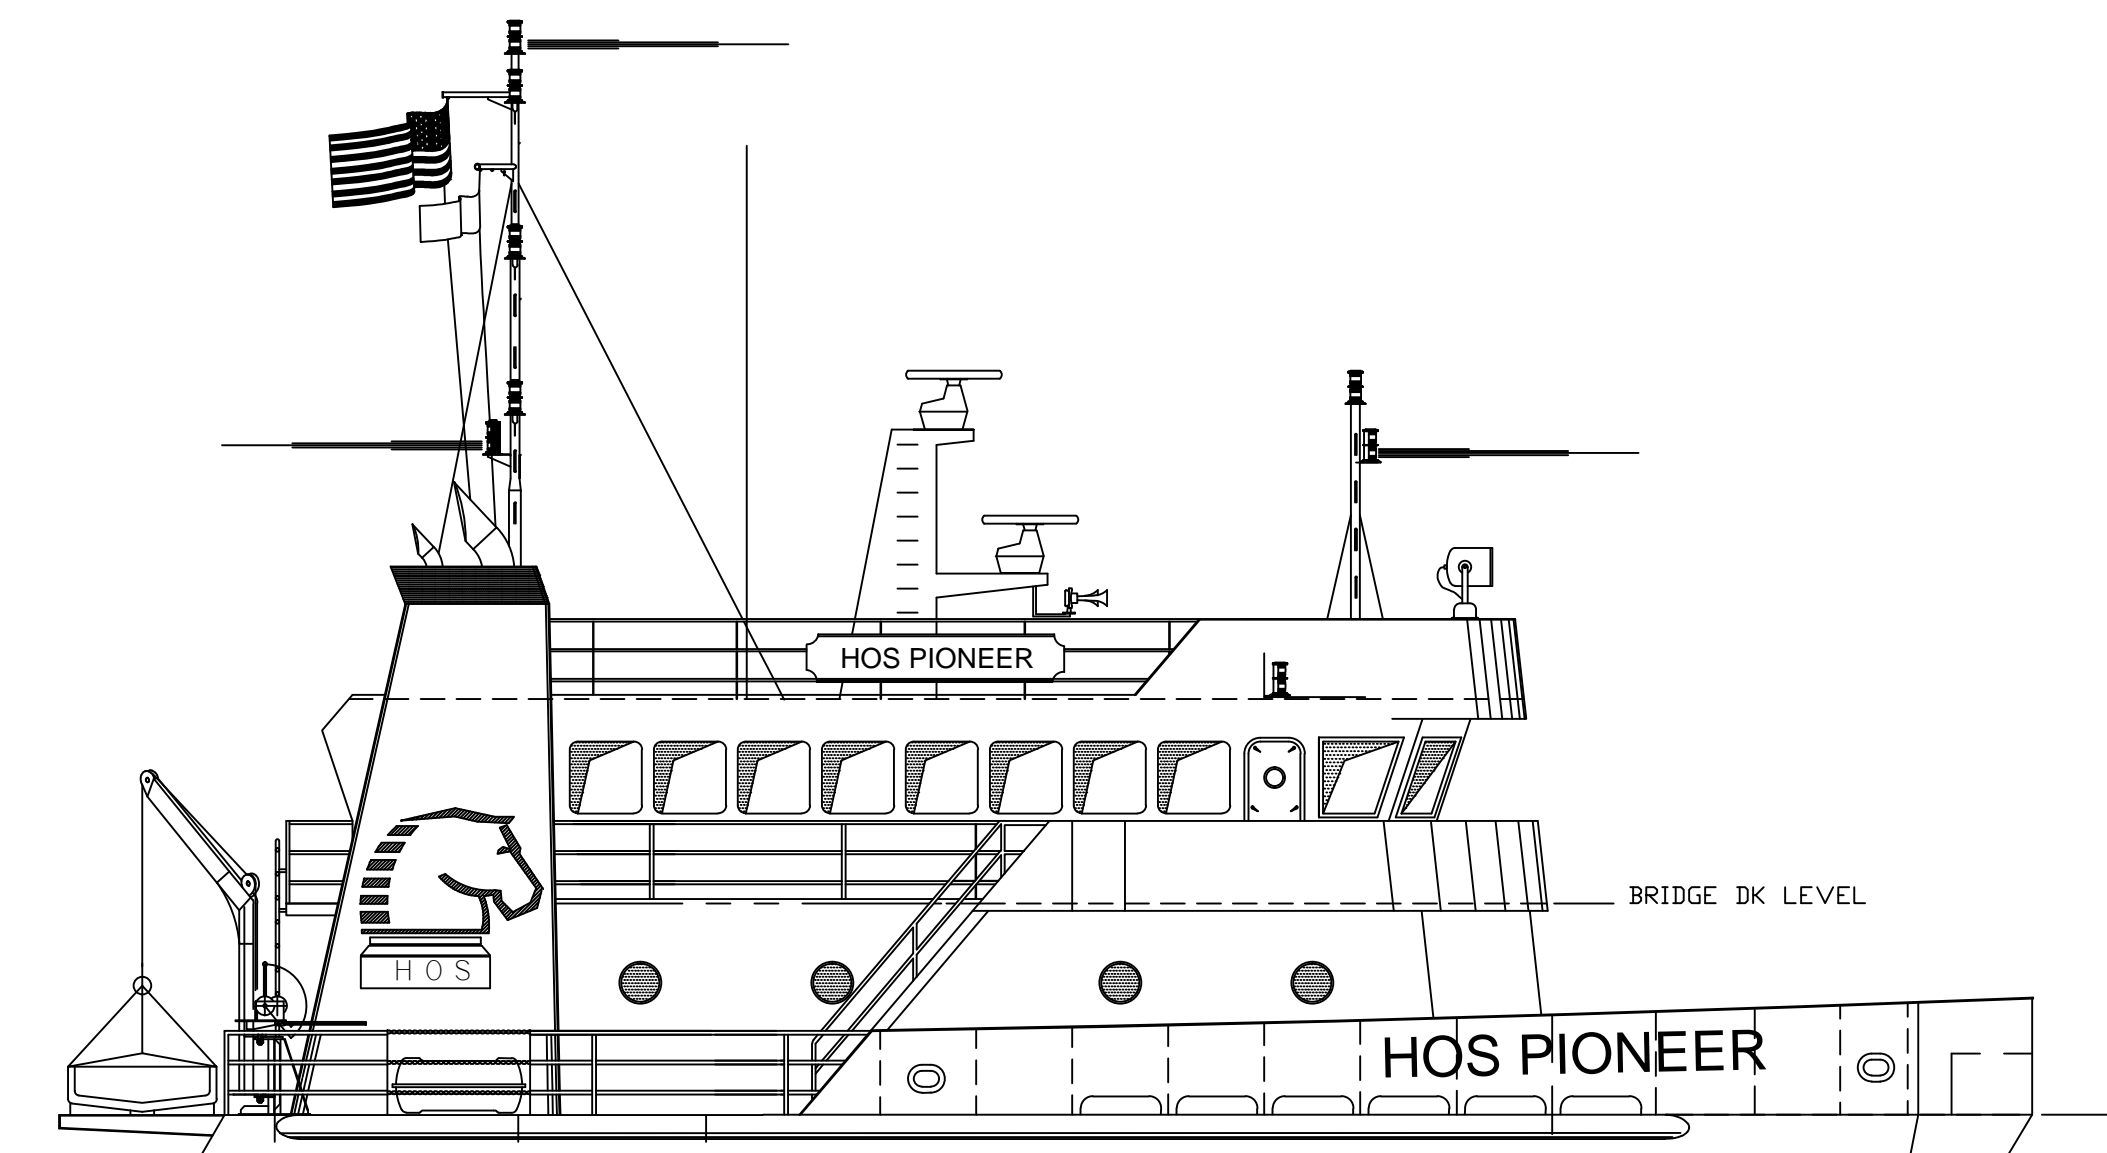

PROFILE

HOS PIONEER

THIS DRAWING, DESIGN CONCEPT AND SPECIFICATIONS ARE THE PROPERTY OF HORNBECK OFFSHORE SERVICES AND ARE FURNISHED ON A CONFIDENTIAL BASIS WITH AN EXPRESSED UNDERSTANDING THAT THEY WILL NOT BE COPIED IN ANY MANNER USED FOR MANUFACTURE, SOLD, TRANSFERRED, NOR USED TO THE EXTENT OF SAID FROM WITHOUT WRITTEN PERMISSION. HOS ©

HORNBECK OFFSHORE SERVICES

DRAWN BY: WDT	220'-0" x 46'-0" x 16'-0" HOS PIONEER OSV	
CH'KD. BY: keb	PLAN & PROFILE	
APP'D. BY: dpg	SCALE: 1/8" = 1' - 0"	DATE: 11-14-96
PROJECT # 1117	DRAWING # 1.001	HULL NO. SS496
		REV. SHEET 1 OF 1

8 7 6 5 4 3 2 1