
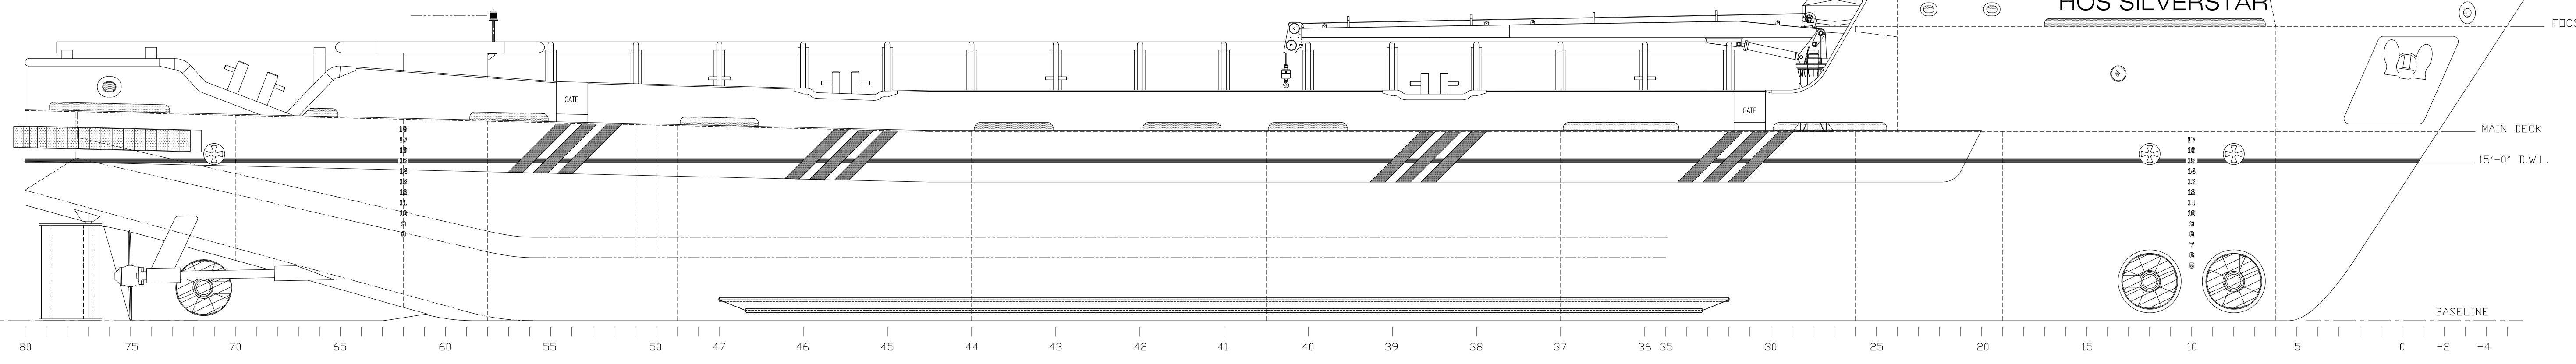
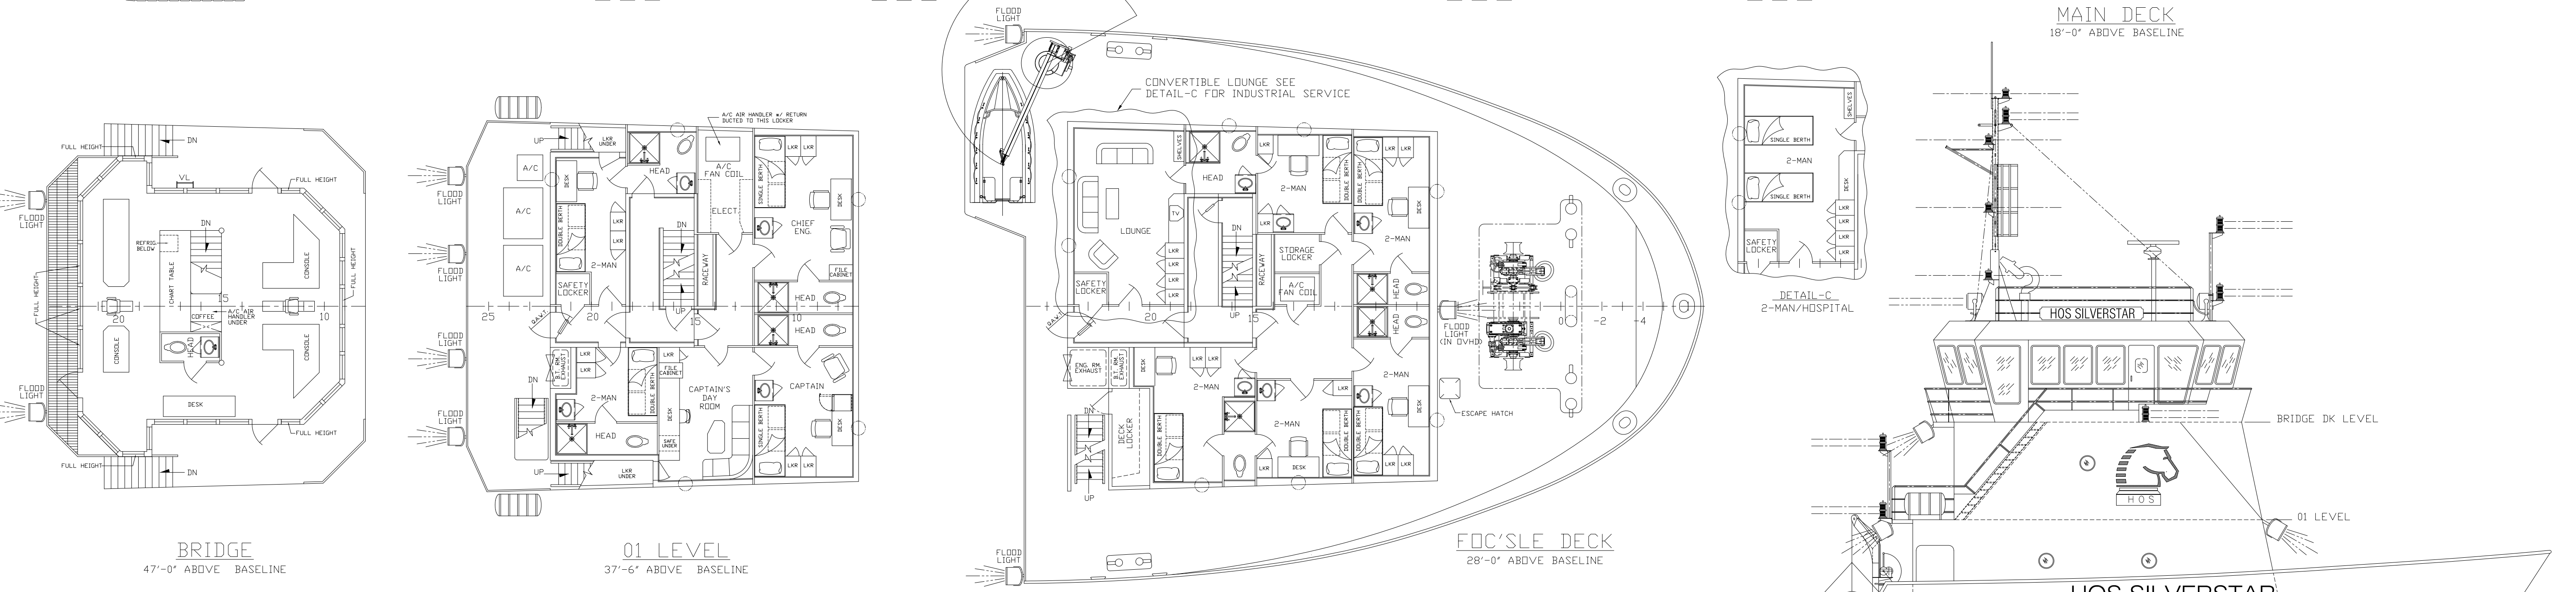


REVISIONS			
REV	DESCRIPTION	BY	DATE
1	REVISED DRAWING TO REFLECT INSTALLATION OF DECK CRANE.	AJR	1-16-13

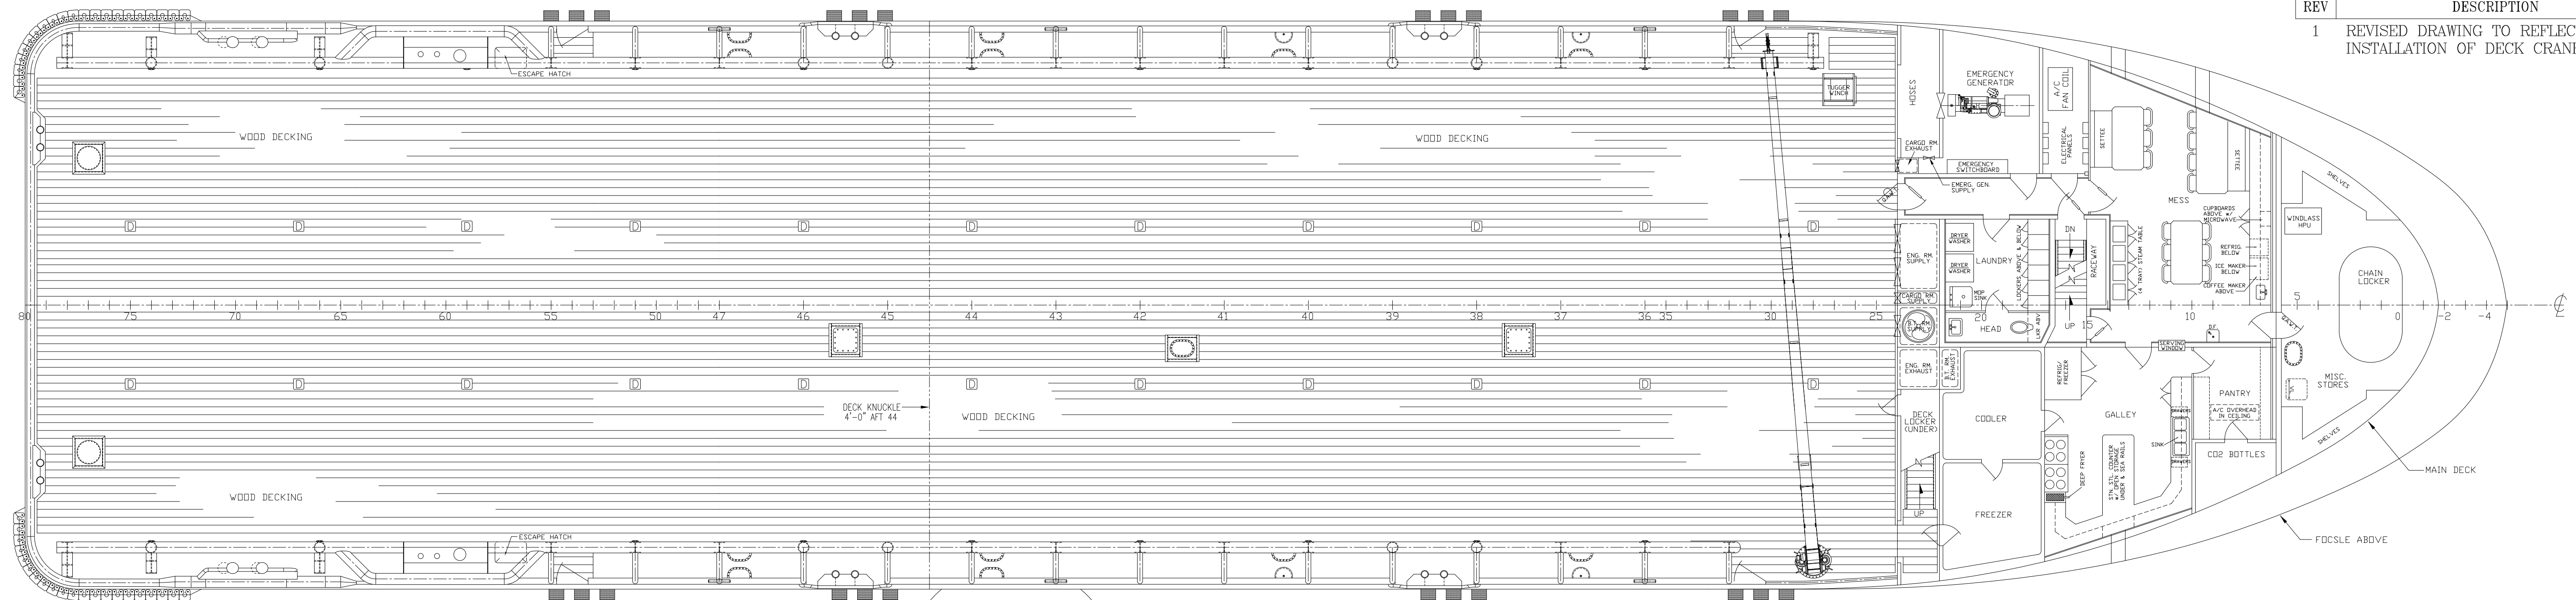

HOS
HORNBECK OFFSHORE SERVICES

DRAWN BY: JONATHAN LEJEUNE
CHKD. BY: -
APP'D. BY: -
TASK #: -

240'-0" x 54'-0" x 19'-0"
OUTBOARD PROFILE & GENERAL ARRANGEMENTS

SCALE: 1/8" = 1'-0"
DRAWING # 1.001

DATE: 4-30-2002
HULL # LVI-336
SHEET 1 OF 1

REV. 1

240 ED