

D

C

B

A

D

C


B


D

C


B

A

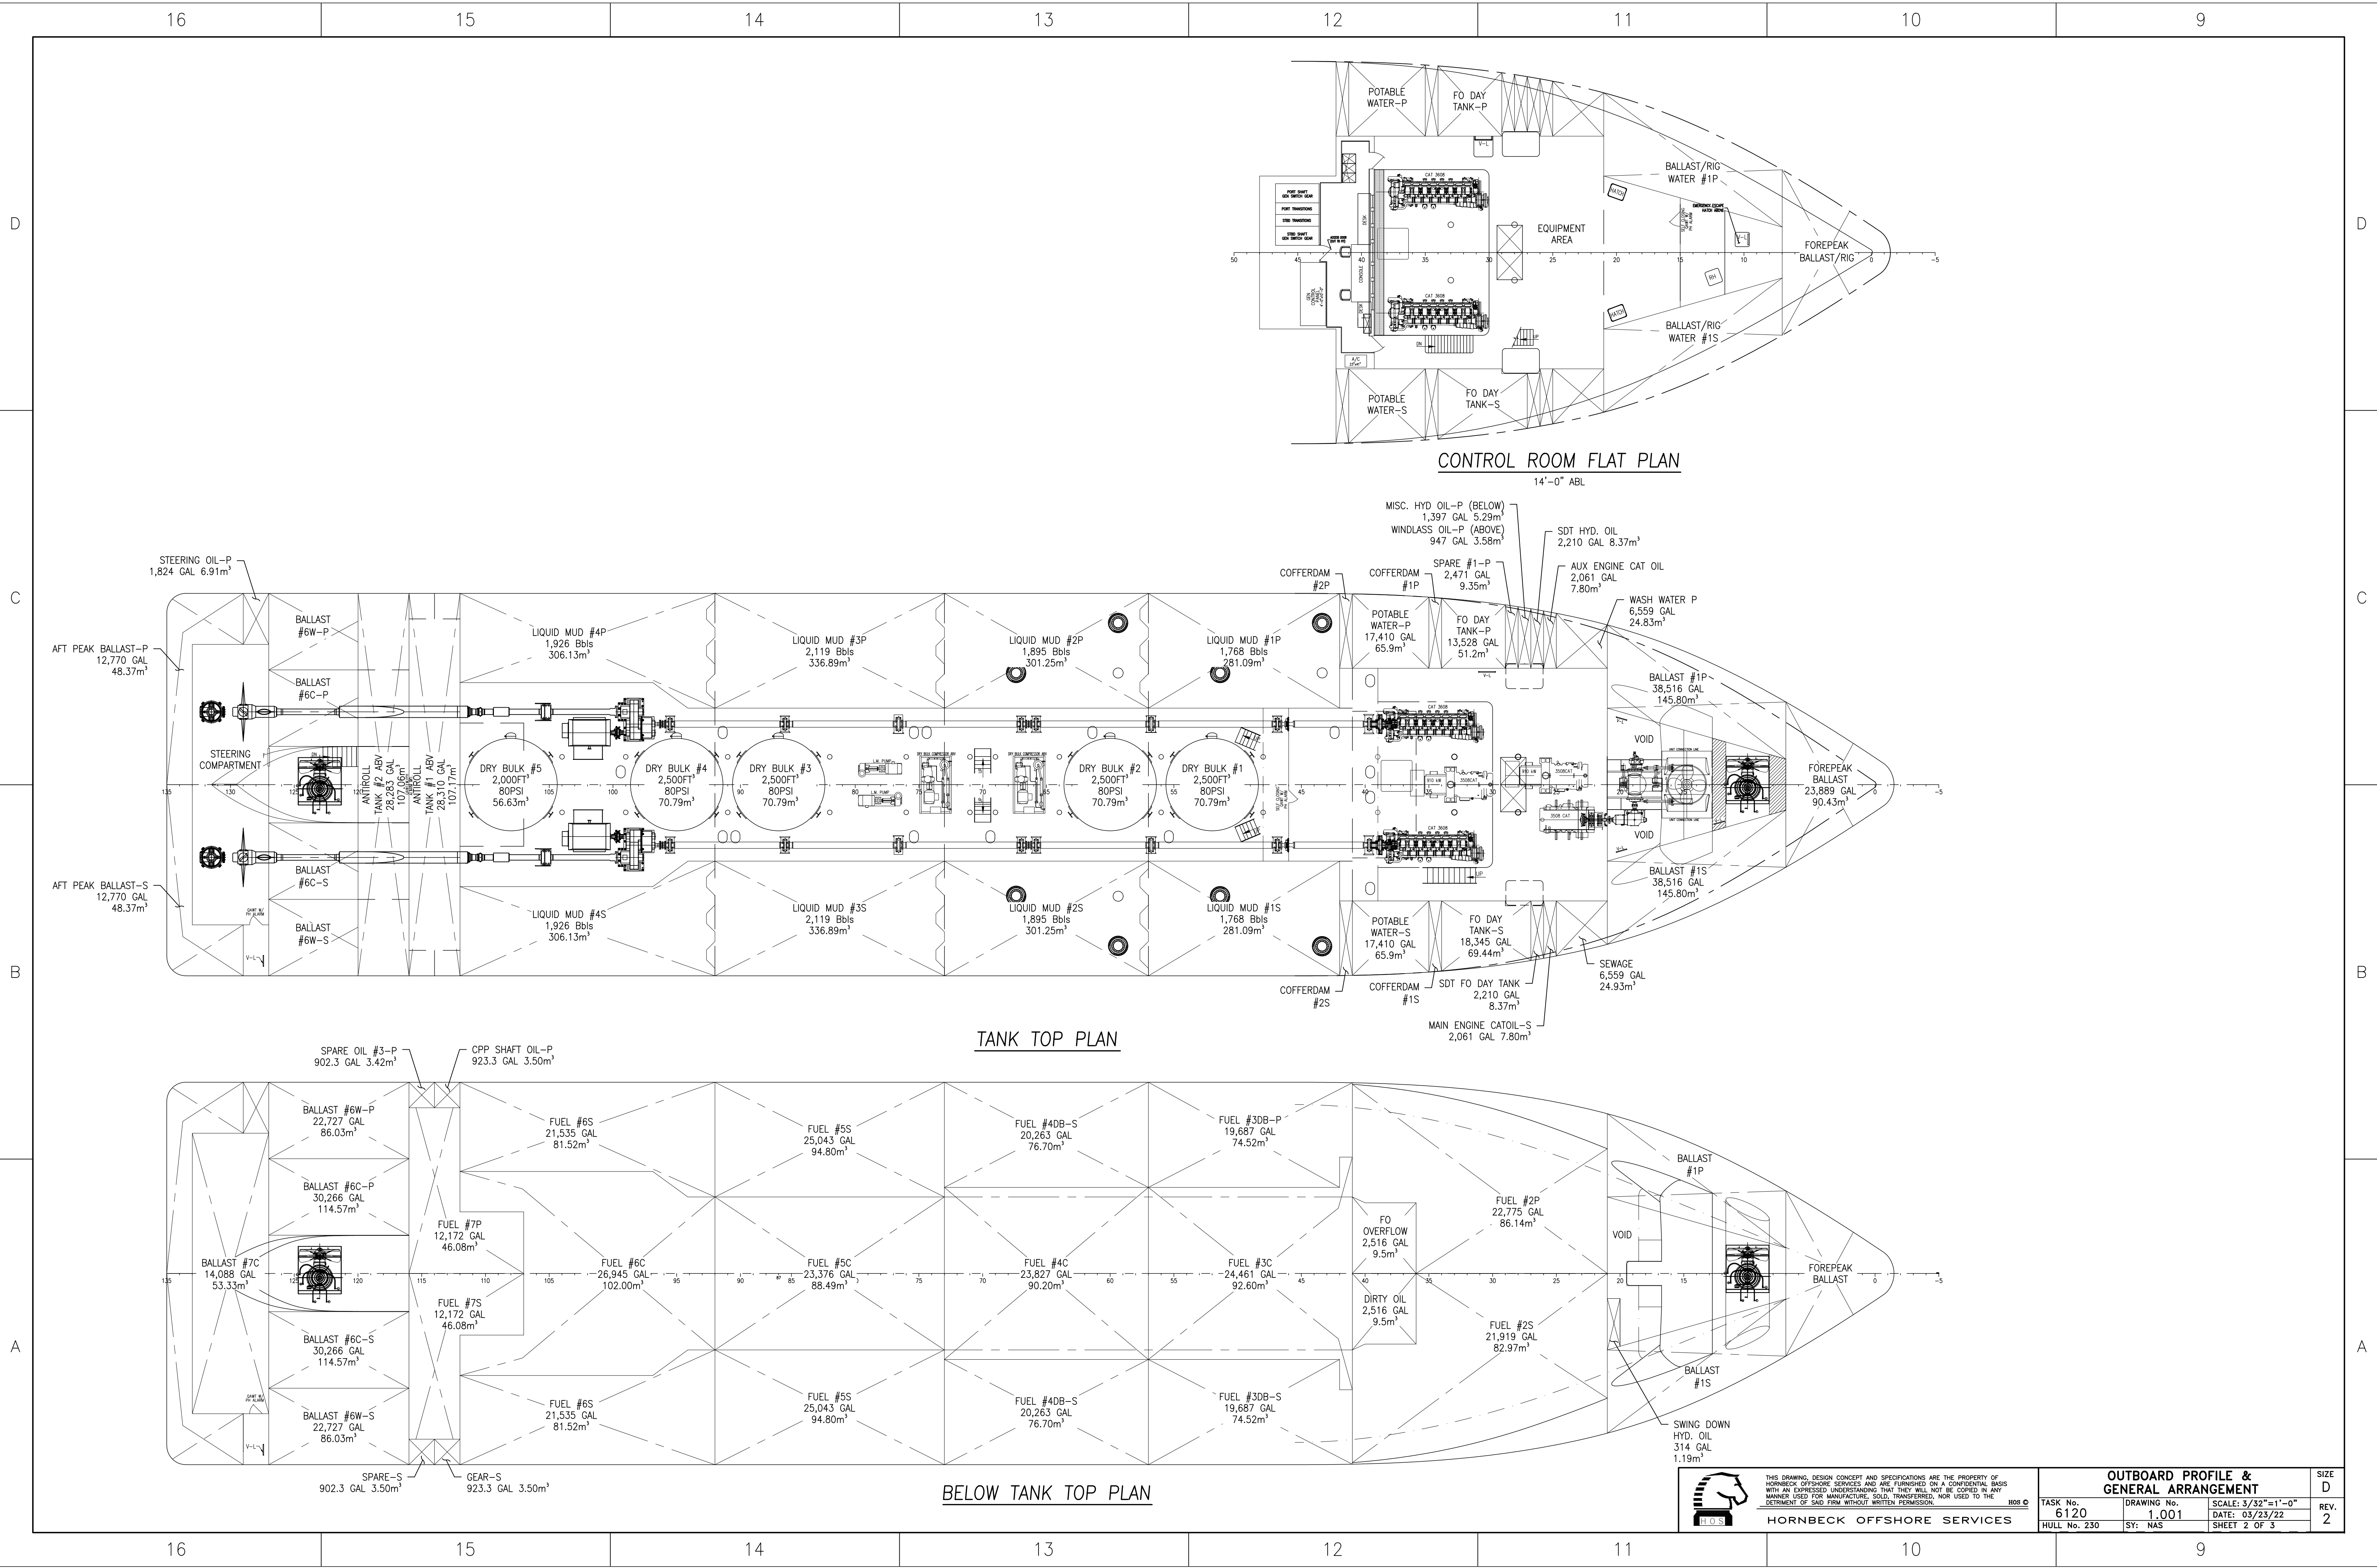


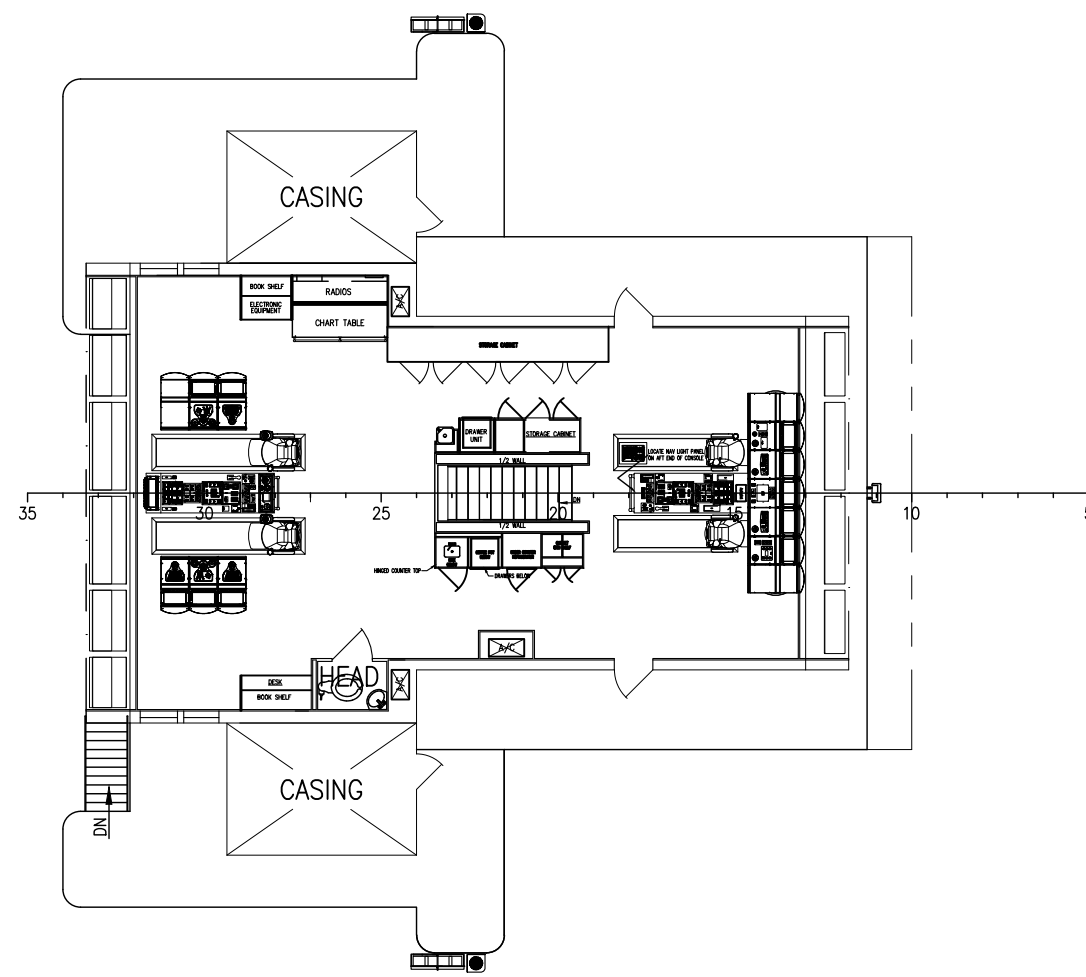


03 DECK - BRIDGE PLAN
51'-5" ABL

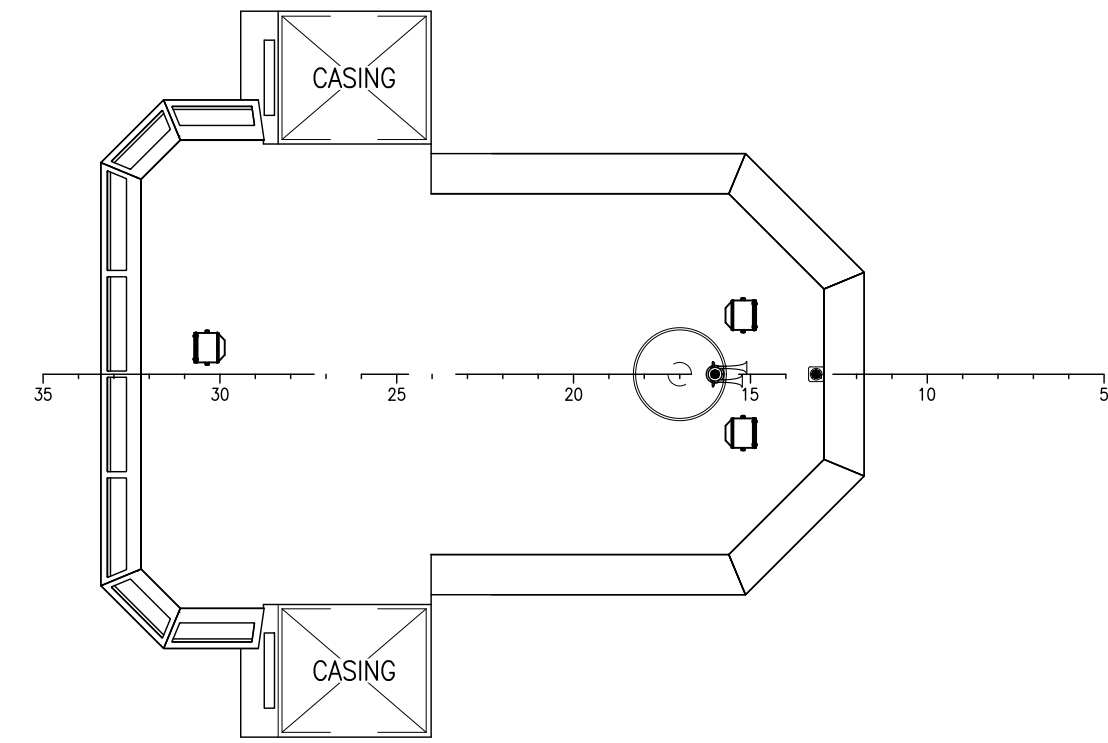


04 DECK - PILOT HOUSE TOP PLAN
60'-6" ABL

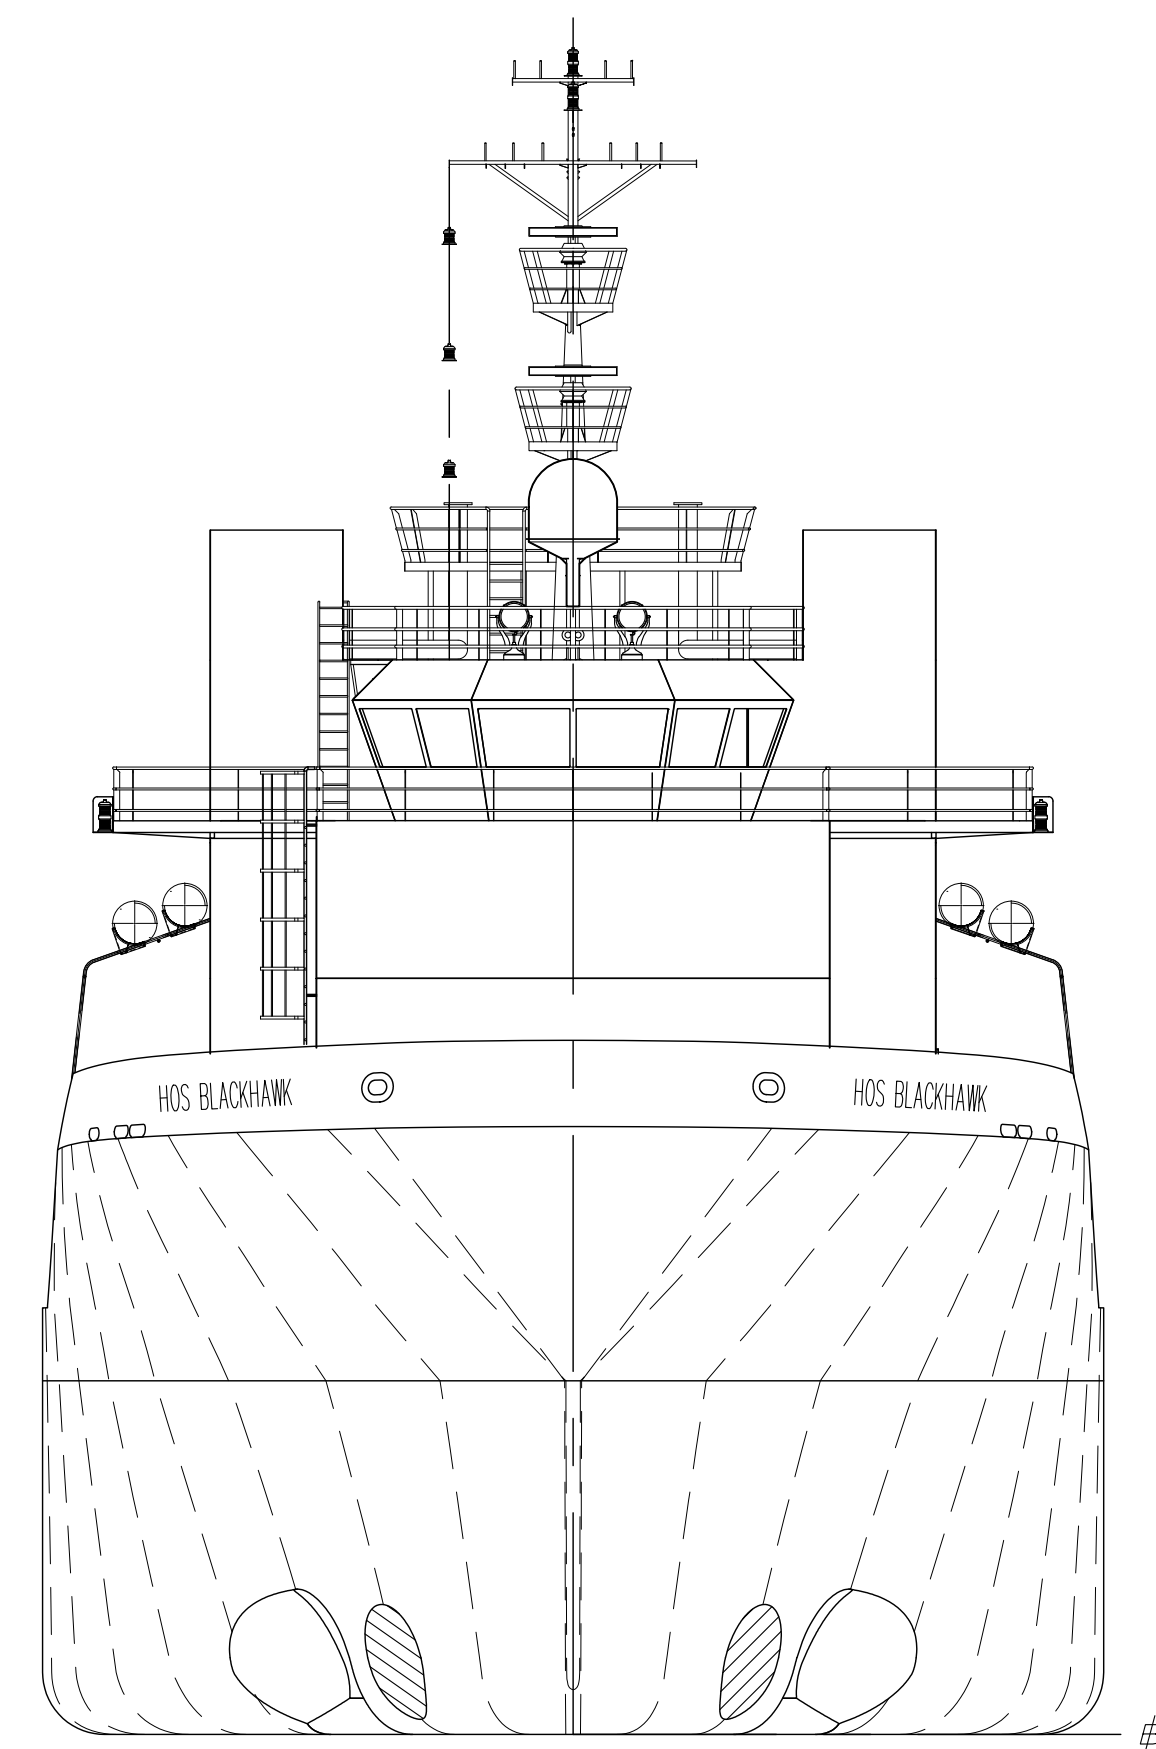


FRONT VIEW
BOW SHOWN, LKG AFT

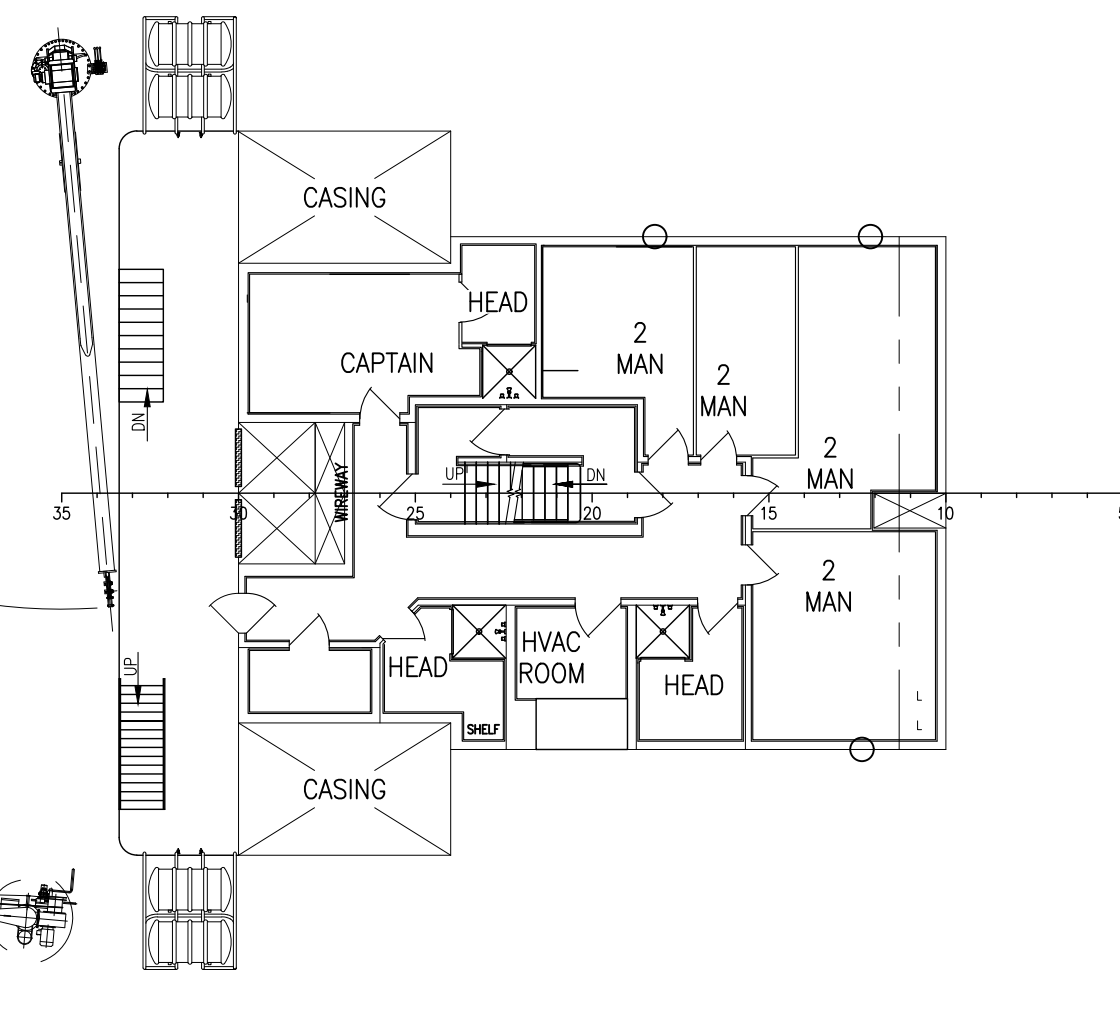

02 DECK PLAN
42'-6" ABL

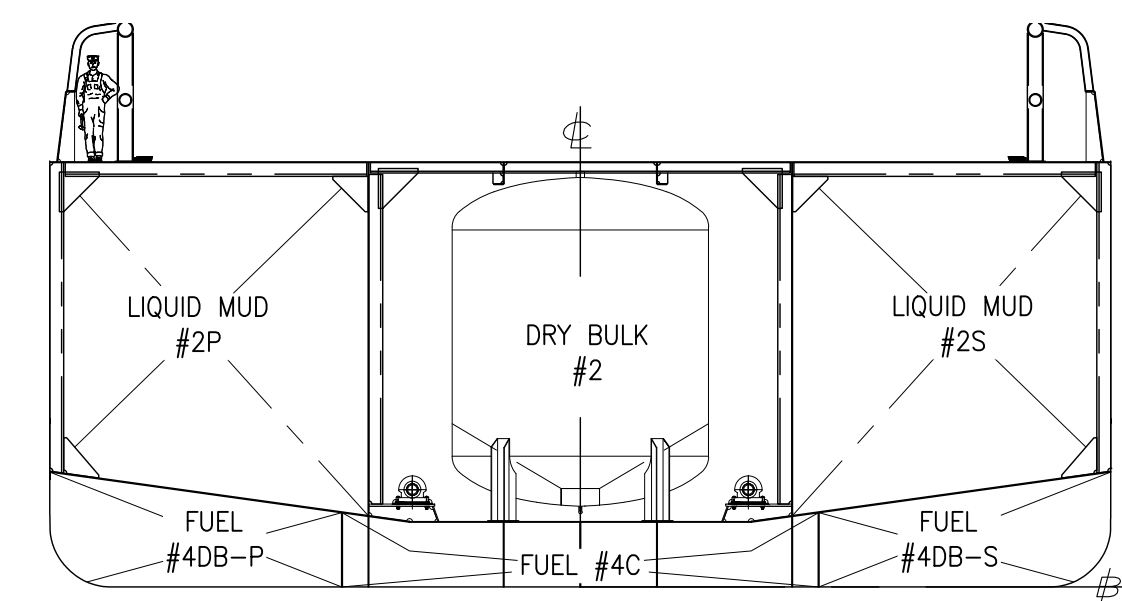

CARGO SECTION
FR70 LKG FWD

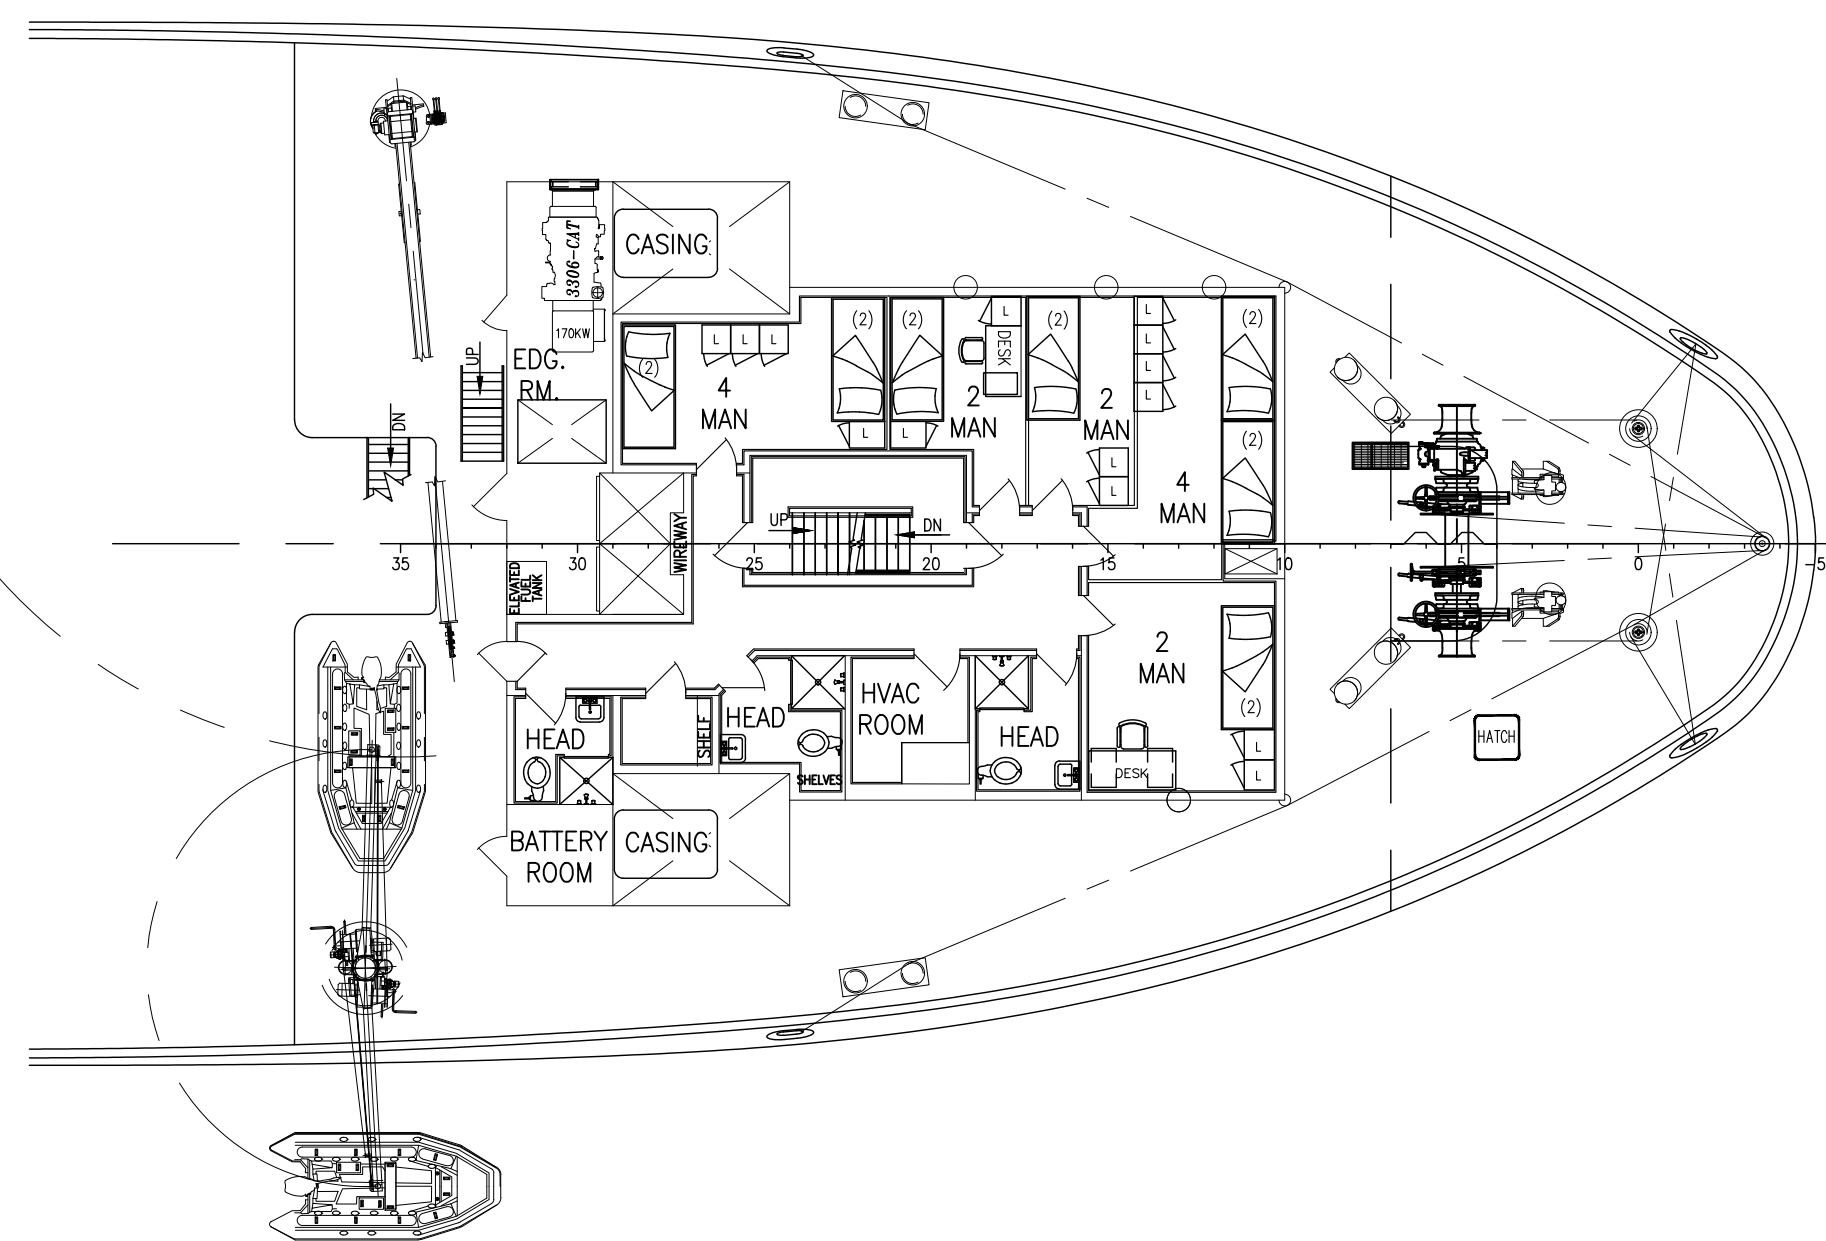

01 DECK PLAN
34'-2" ABL

 HOS	THIS DRAWING, DESIGN CONCEPT AND SPECIFICATIONS ARE THE PROPERTY OF HORNBECK OFFSHORE SERVICES AND ARE FURNISHED ON A CONFIDENTIAL BASIS WITH AN EXPRESSED UNDERSTANDING THAT THEY WILL NOT BE COPIED IN ANY MANNER USED FOR MANUFACTURE, SOLD, TRANSFERRED, NOR USED TO THE DETRIMENT OF SAID FIRM WITHOUT WRITTEN PERMISSION. HOS			OUTBOARD PROFILE & GENERAL ARRANGEMENT		SIZE D
	TASK No.	DRAWING No.	SCALE: 3/32"=1'-0"	REV.		2
	6120	1.001	DATE: 03/23/22			
	HULL No. 230	SY: NAS	SHEET 3 OF 3			