
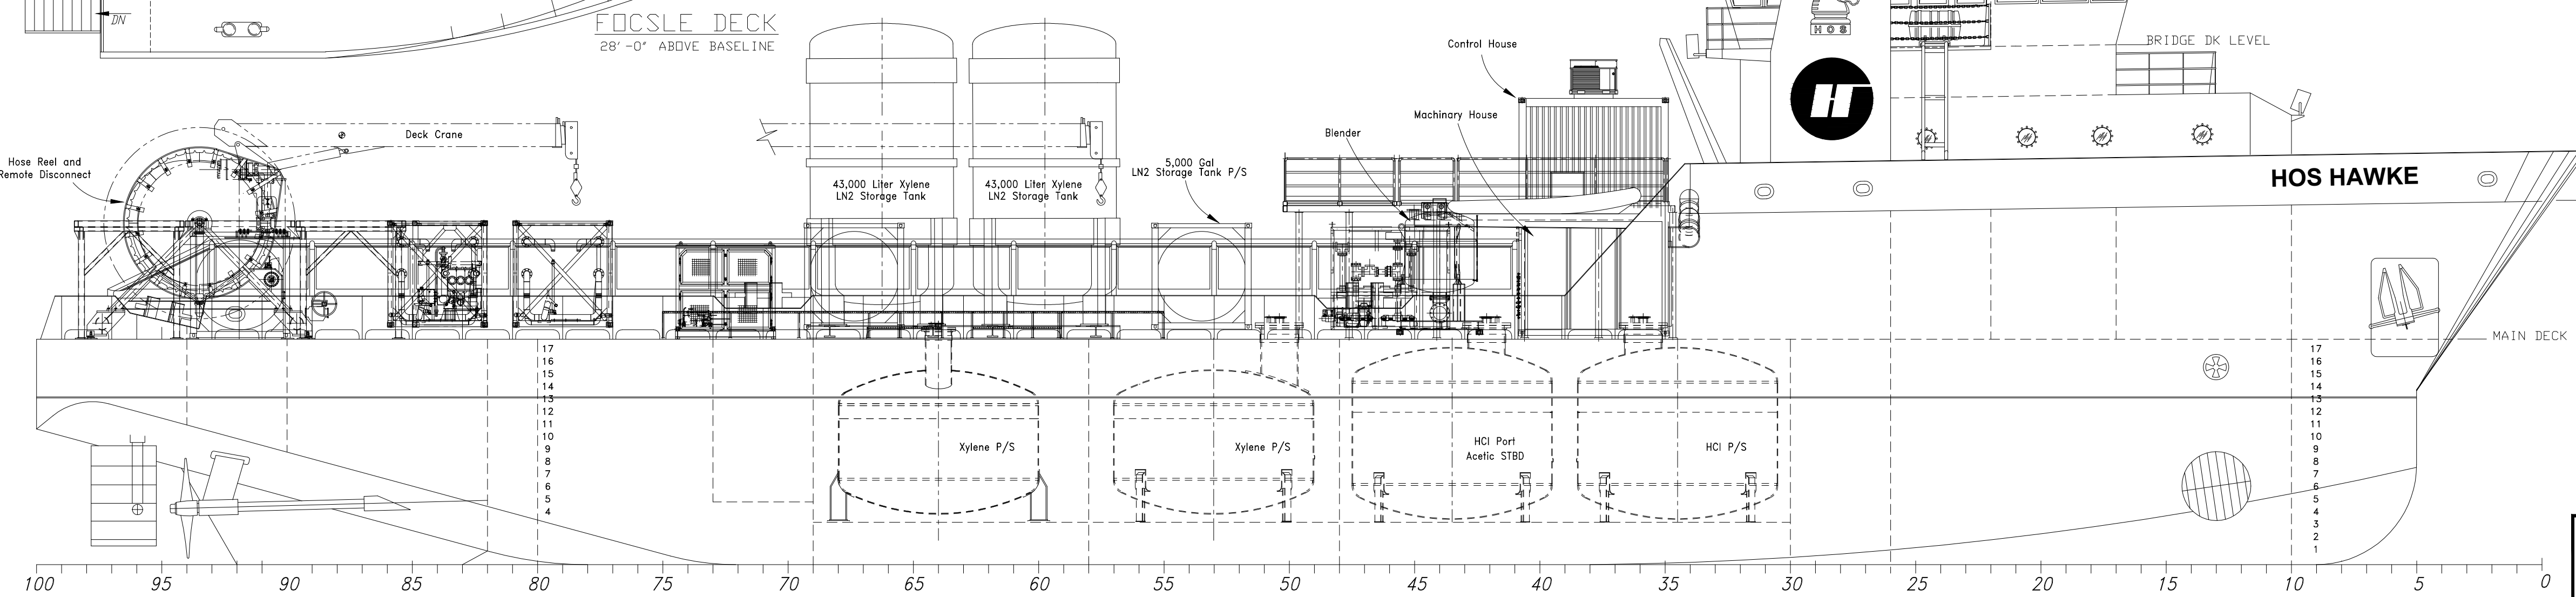
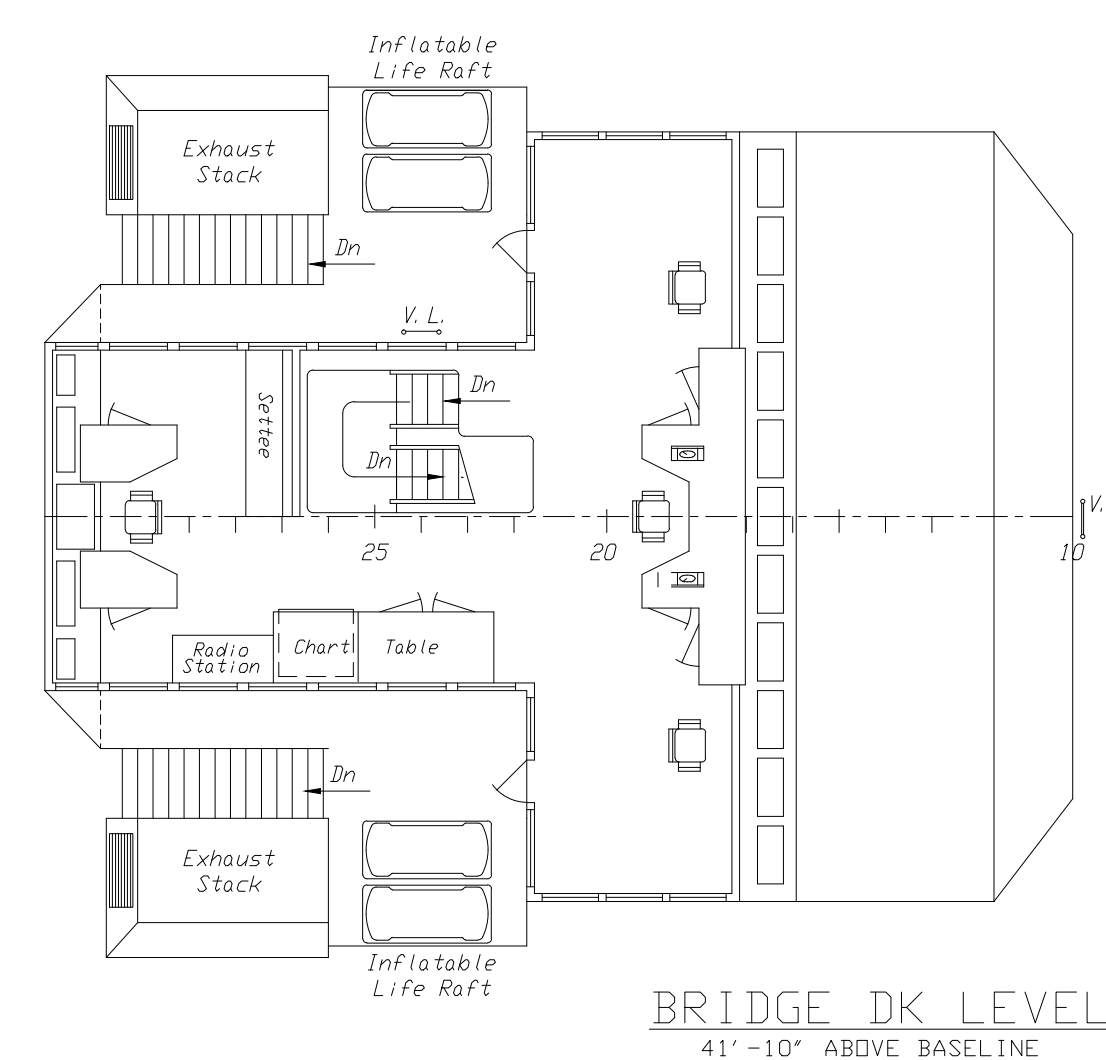
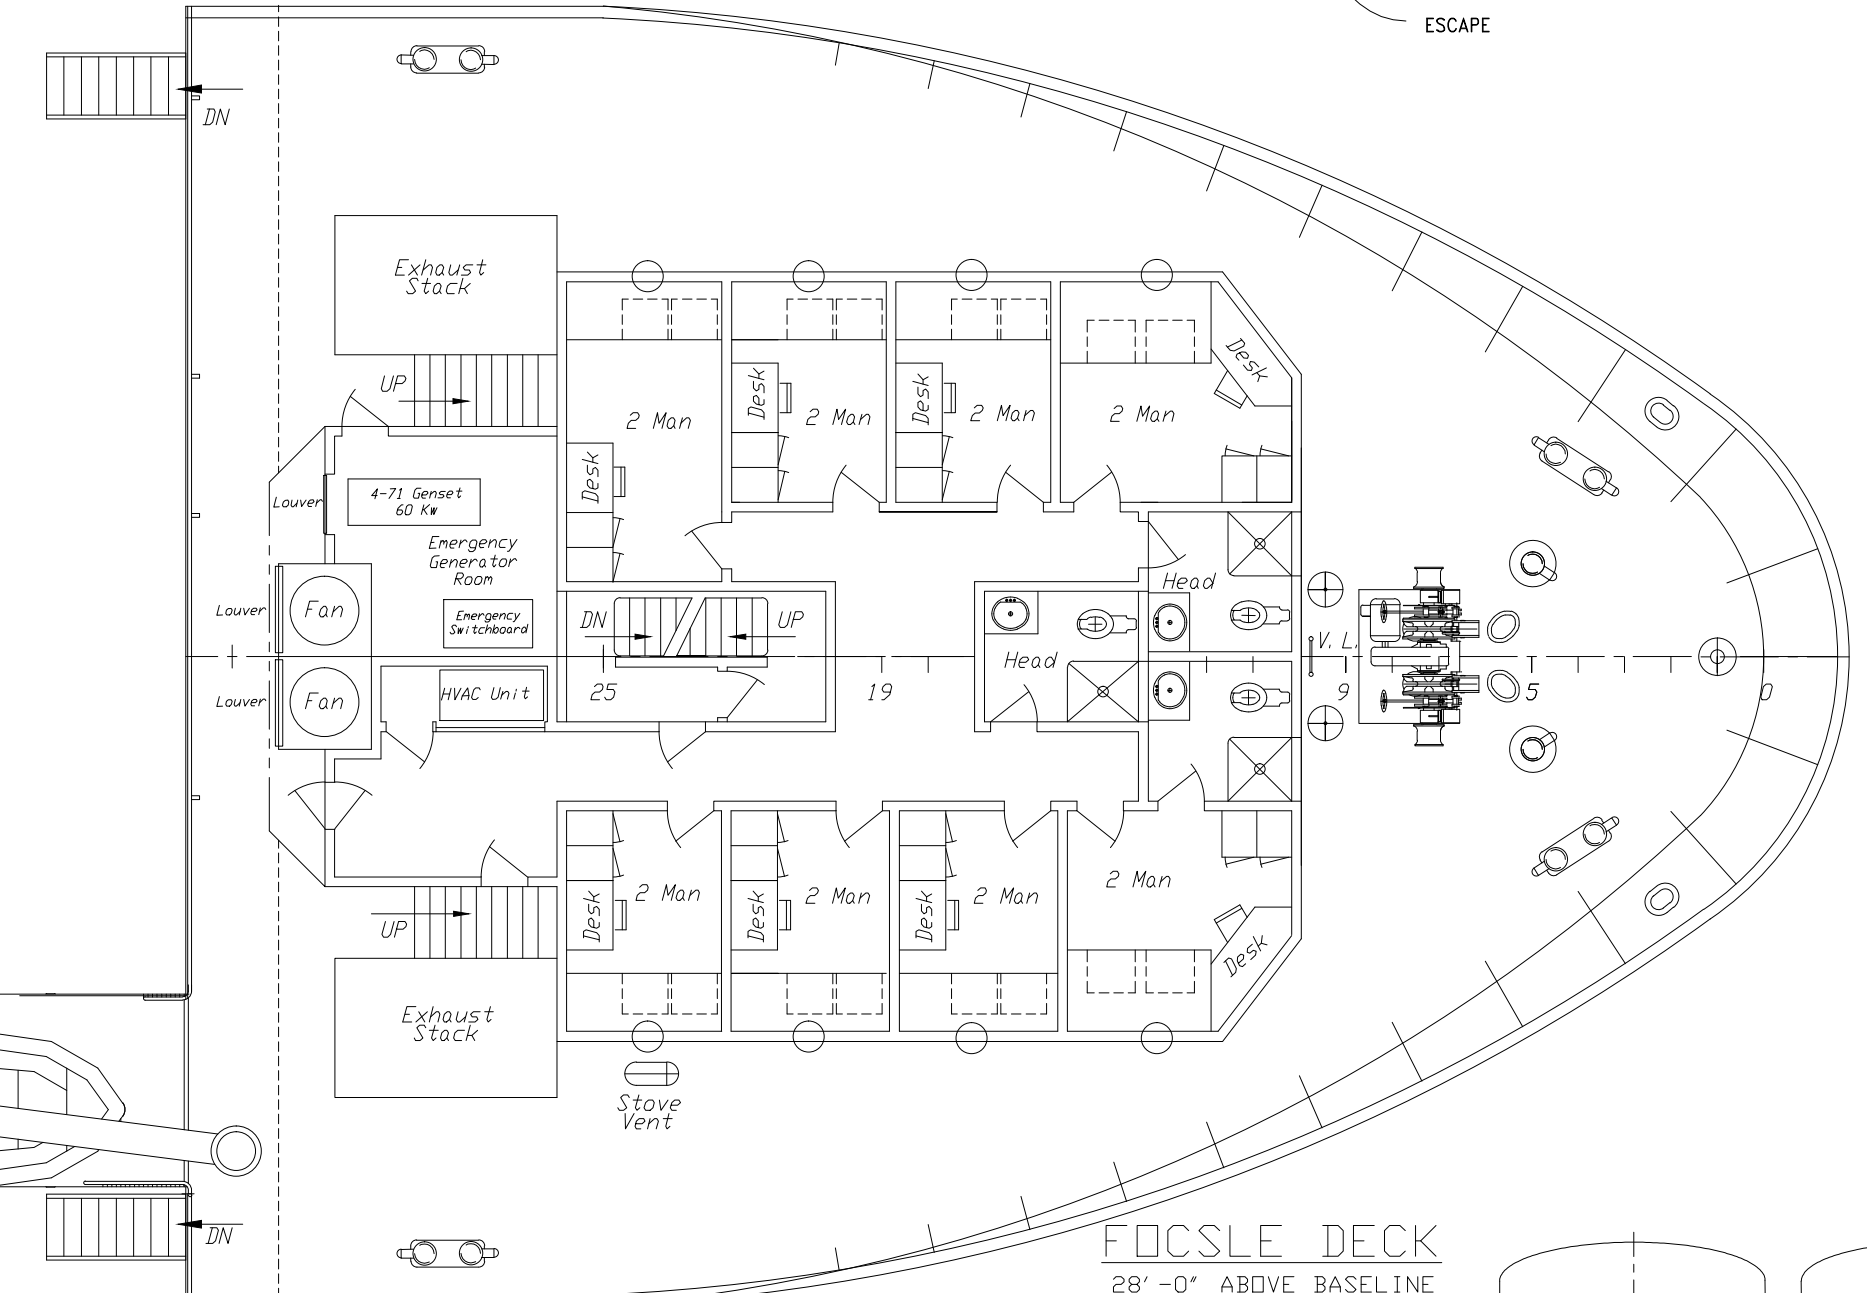


REVISIONS		
REV	DESCRIPTION	DATE
1	Moved life rafts outboard out of way of walkway from stairs to pilot house door.	07-27-10

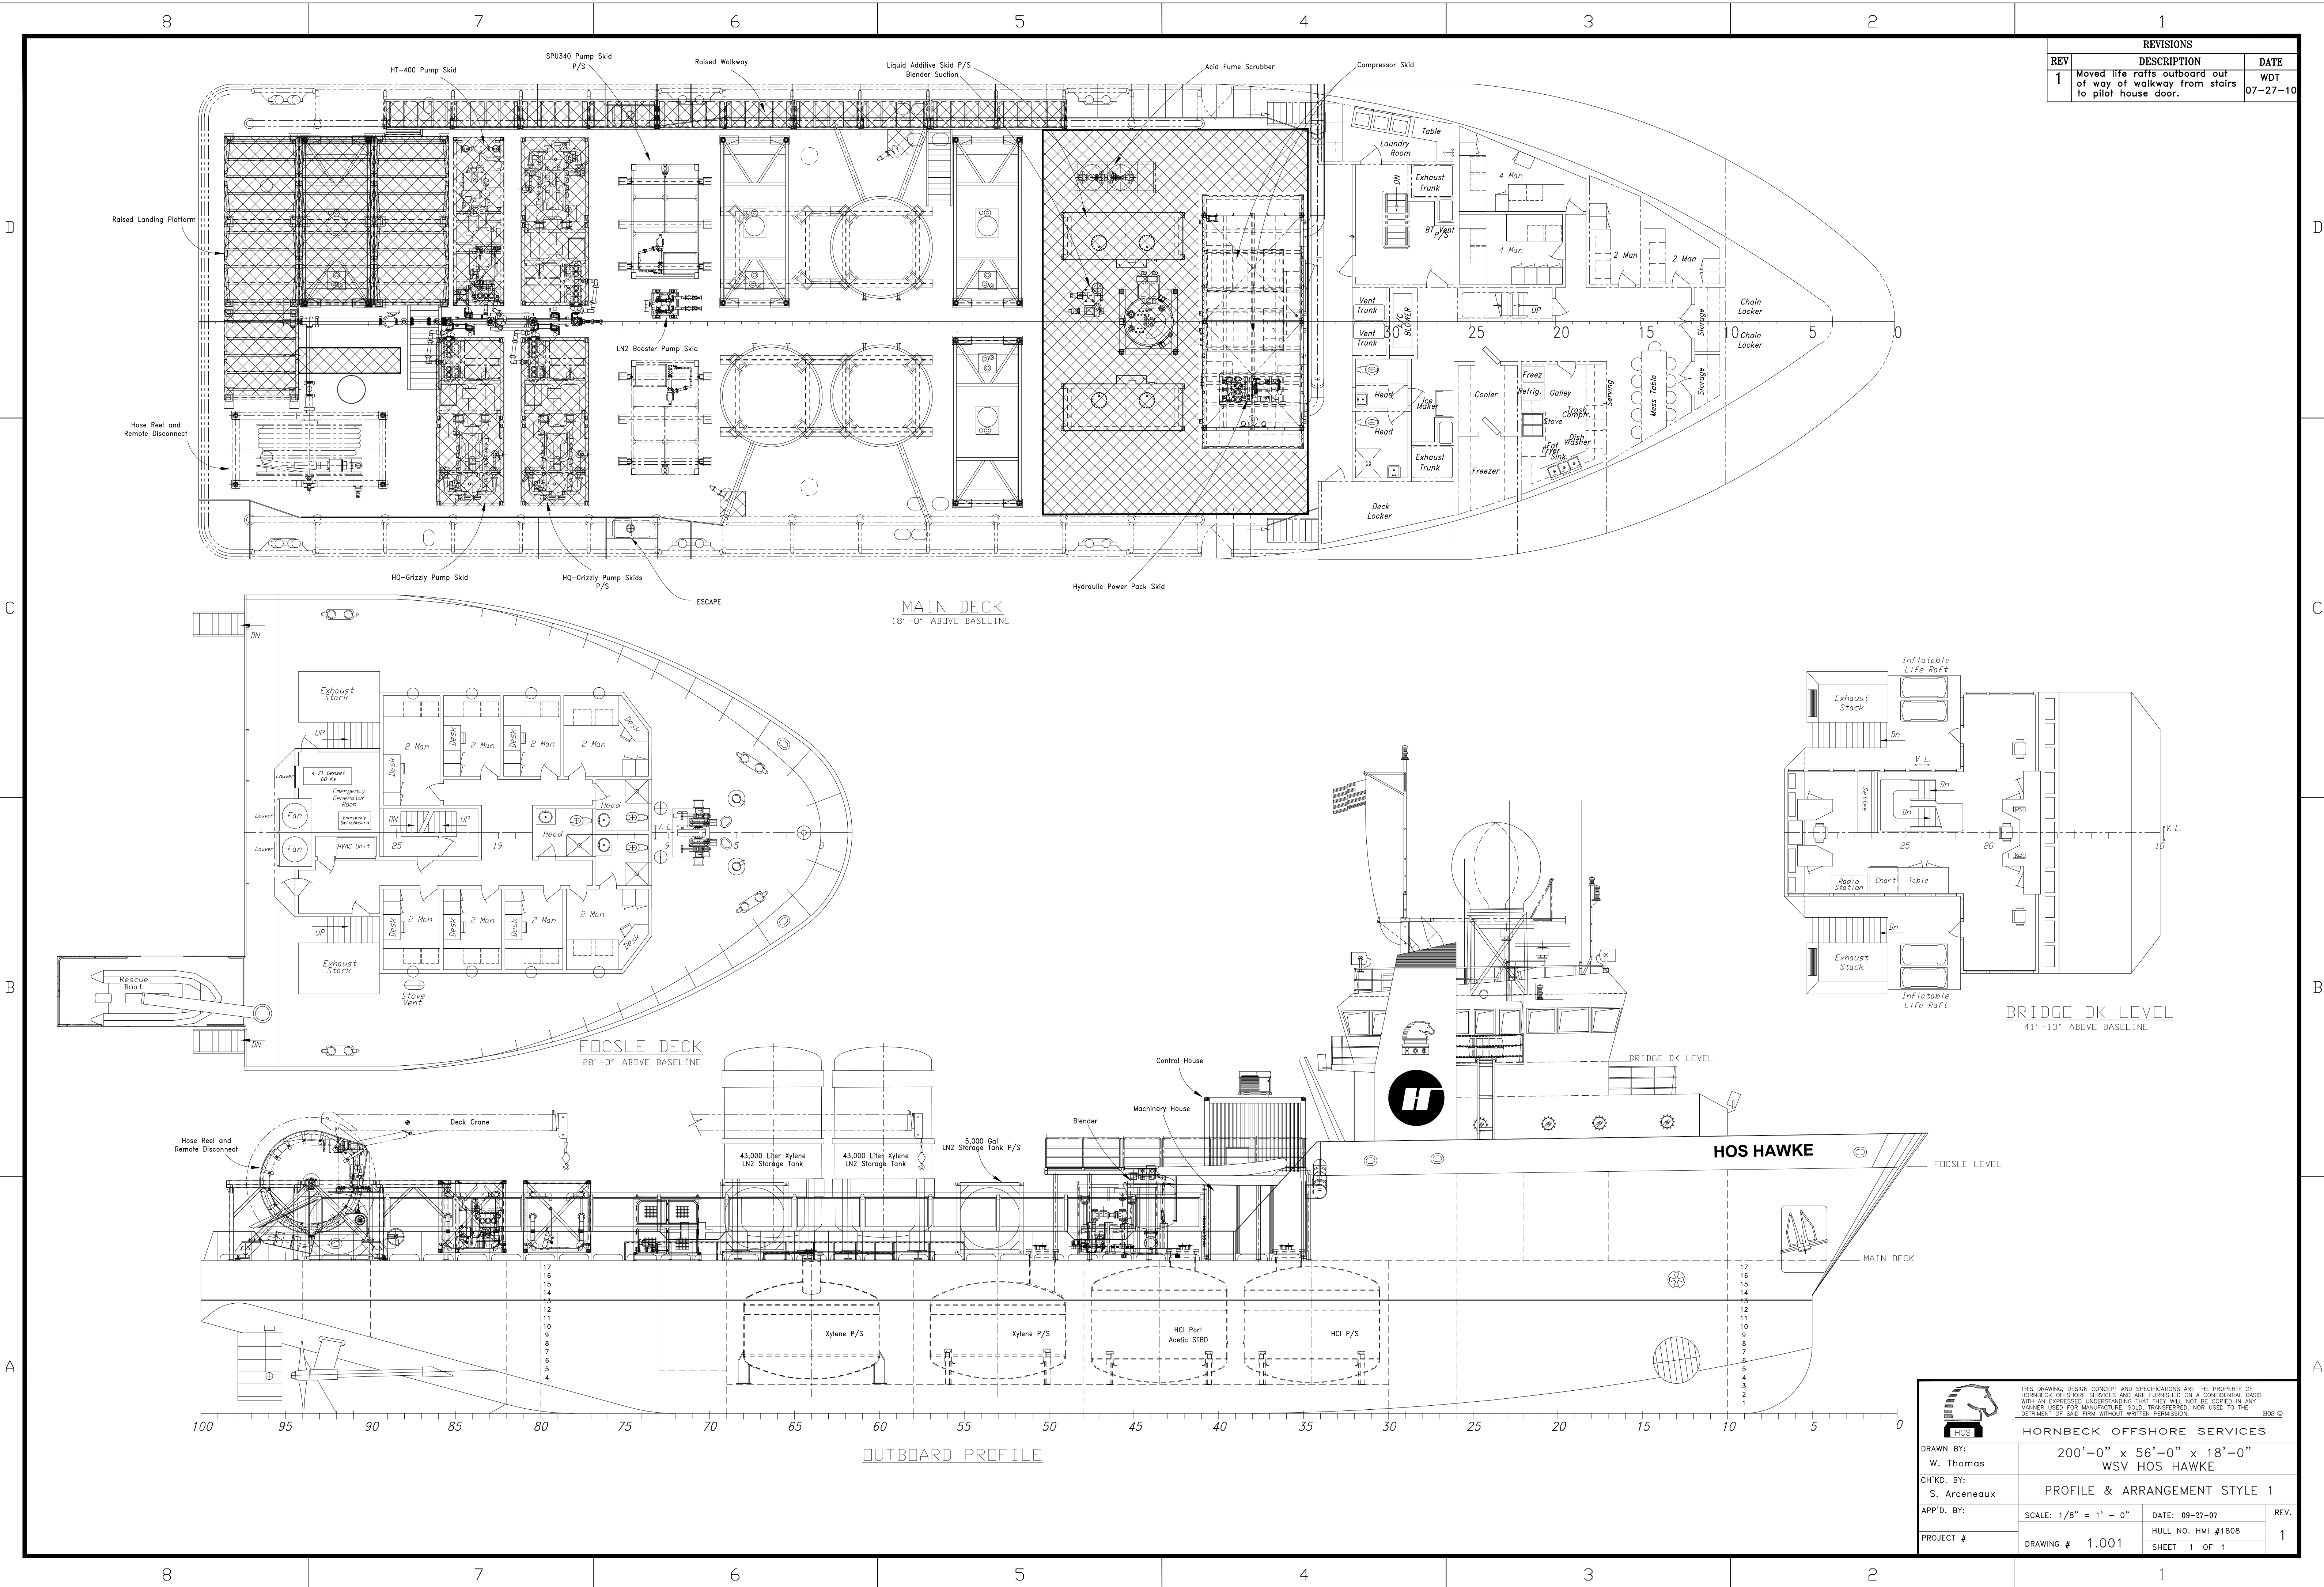

HORNBECK OFFSHORE SERVICES

THIS DRAWING, DESIGN CONCEPT AND SPECIFICATIONS ARE THE PROPERTY OF HORNBECK OFFSHORE SERVICES AND ARE FURNISHED ON A CONFIDENTIAL BASIS WITH AN EXPRESSED UNDERSTANDING THAT THEY WILL NOT BE COPIED IN ANY MANNER FOR MANUFACTURE, SOLD, TRANSFERRED, NOR USED TO THE DETRIMENT OF SAID FIRM WITHOUT WRITTEN PERMISSION. HOS ©

DRAWN BY:	200'-0" x 56'-0" x 18'-0"		
W. Thomas	WSV HOS HAWKE		
CH'KD. BY:	PROFILE & ARRANGEMENT STYLE 1		
S. Arceneaux	SCALE: 1/8" = 1' - 0"	DATE: 09-27-07	REV.
APP'D. BY:		HULL NO. HMI #1808	1
PROJECT #	DRAWING # 1.001	SHEET 1 OF 1	